


RESIDENTIAL FLOOR PLAN DRAWING

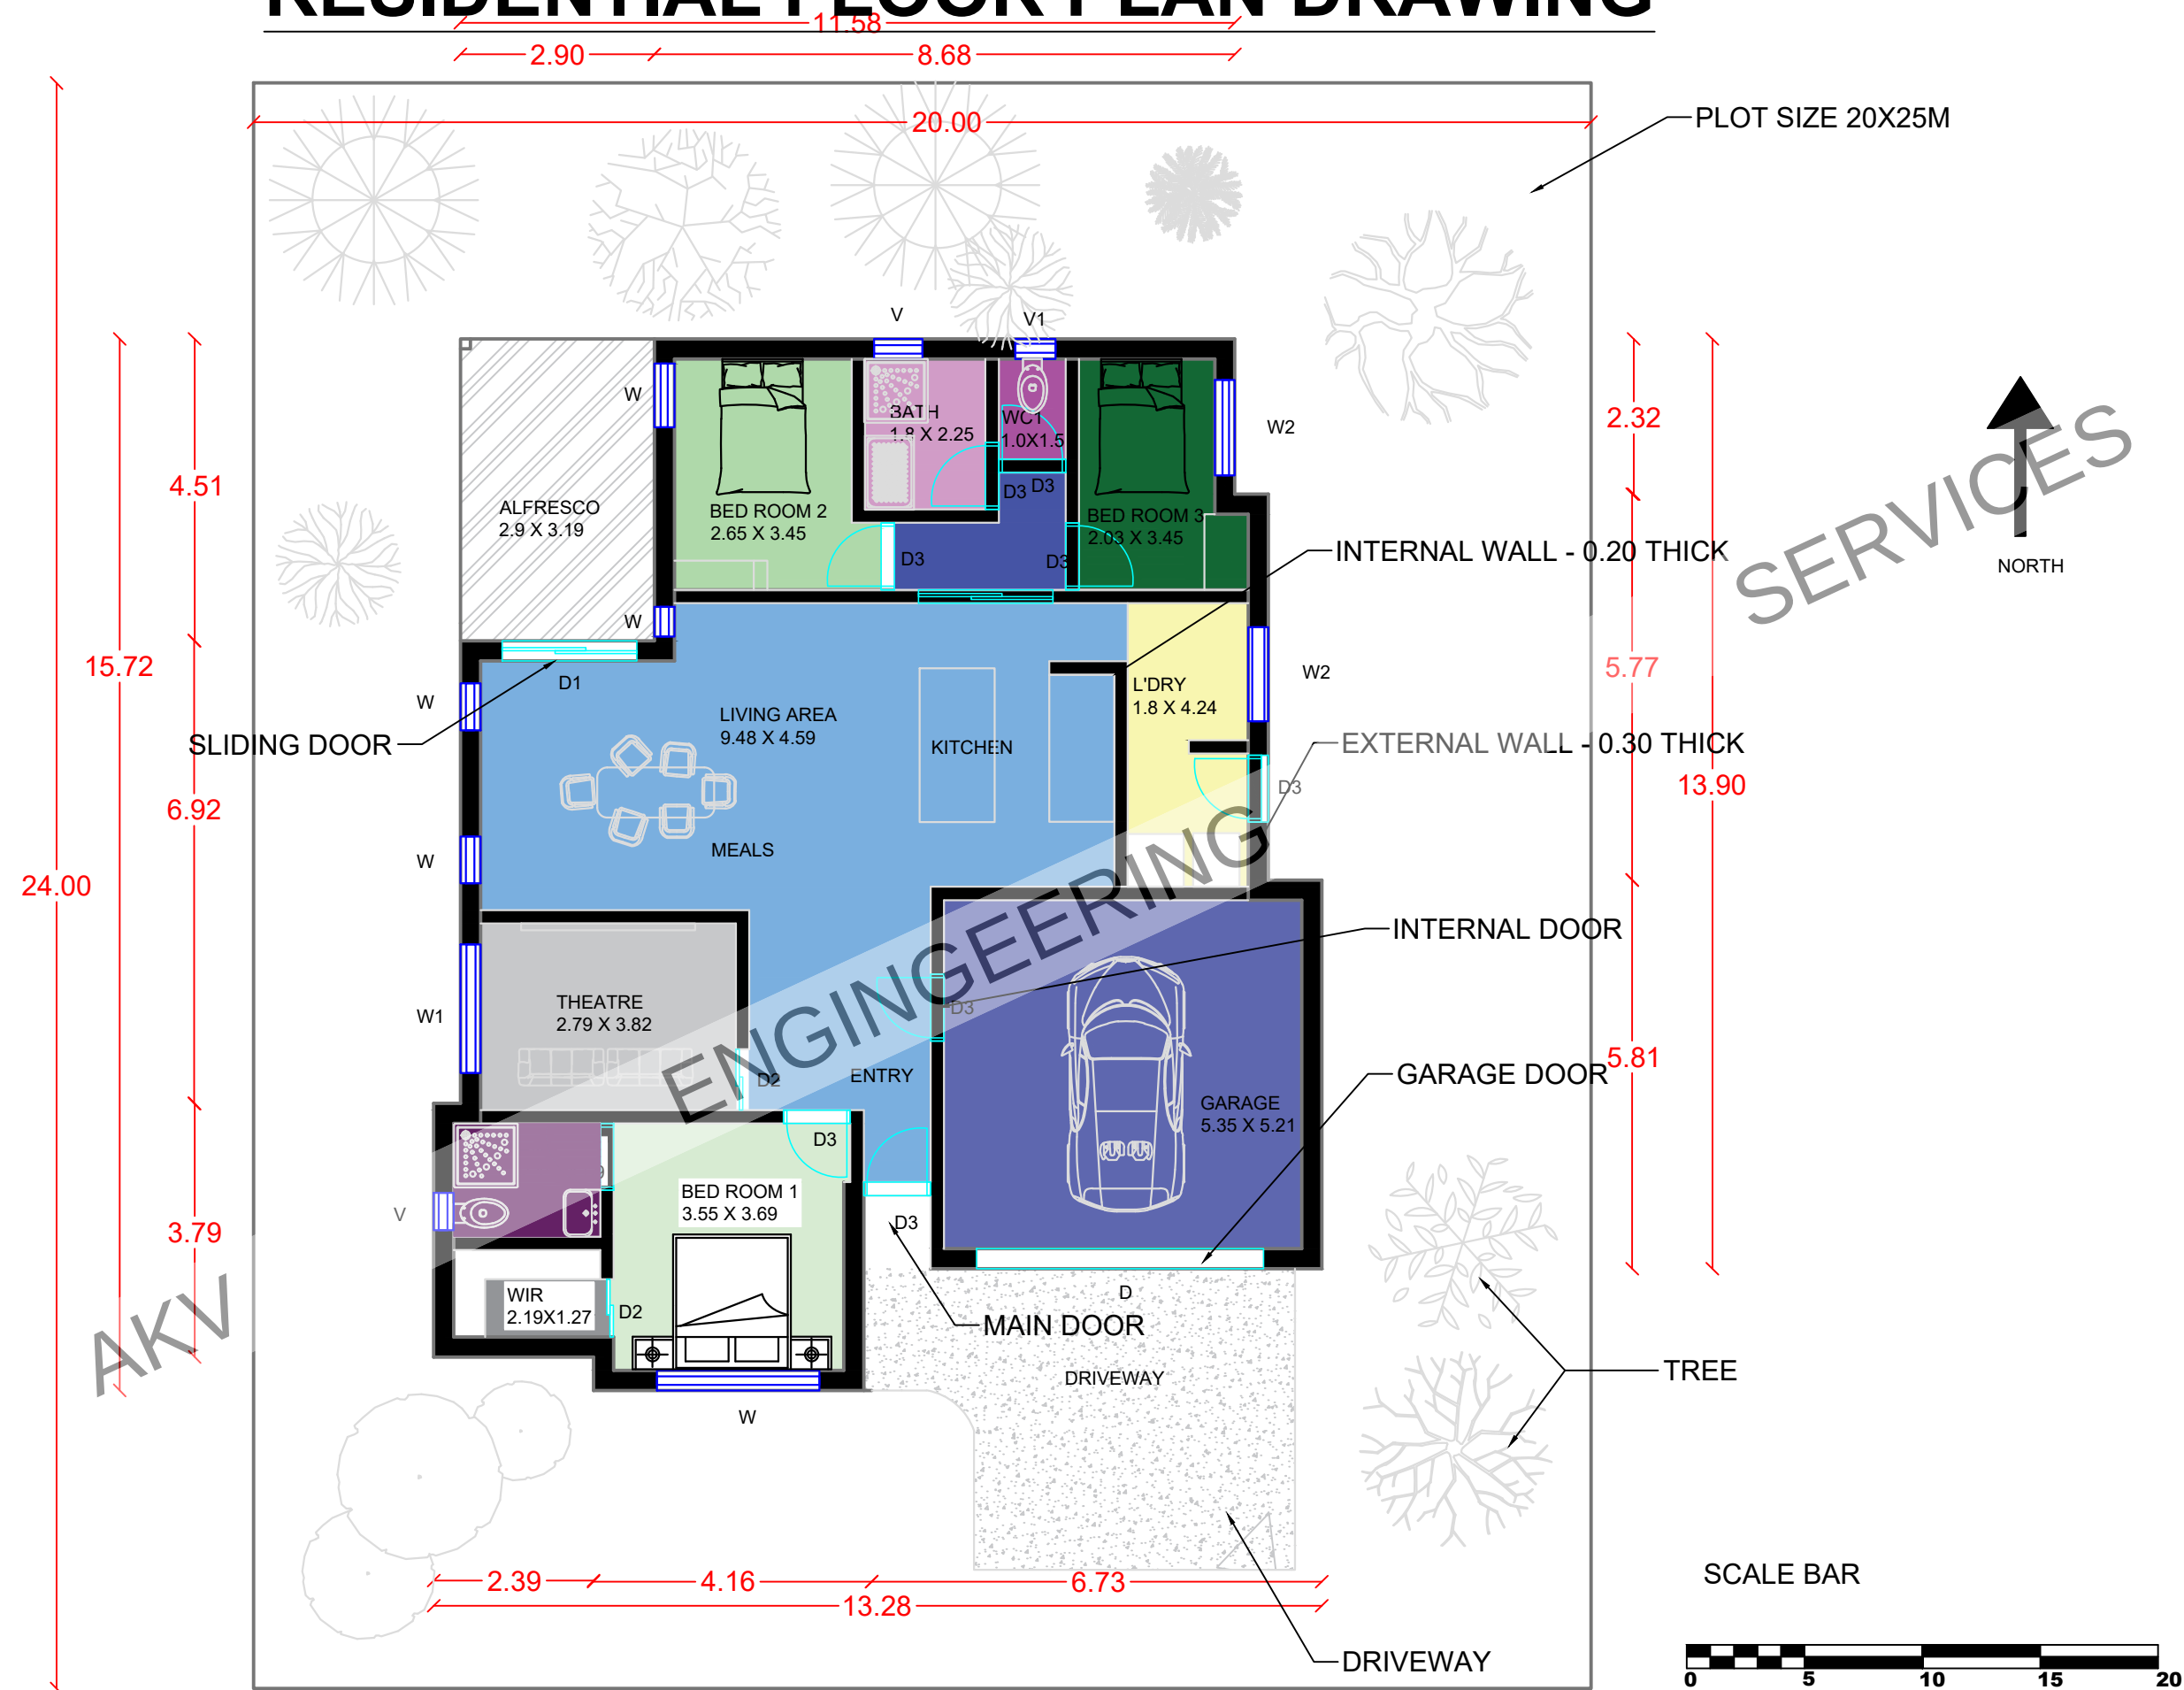

NAME

STUDENT ID

PROJECT
ADDRESS

**RESIDENTIAL
FLOOR PLAN**

**SHEET NO.-
Q1**

SCALE- 1 : 100

DRAWN BY-

DATE - 30/06/2026
