



SECOND SLAB

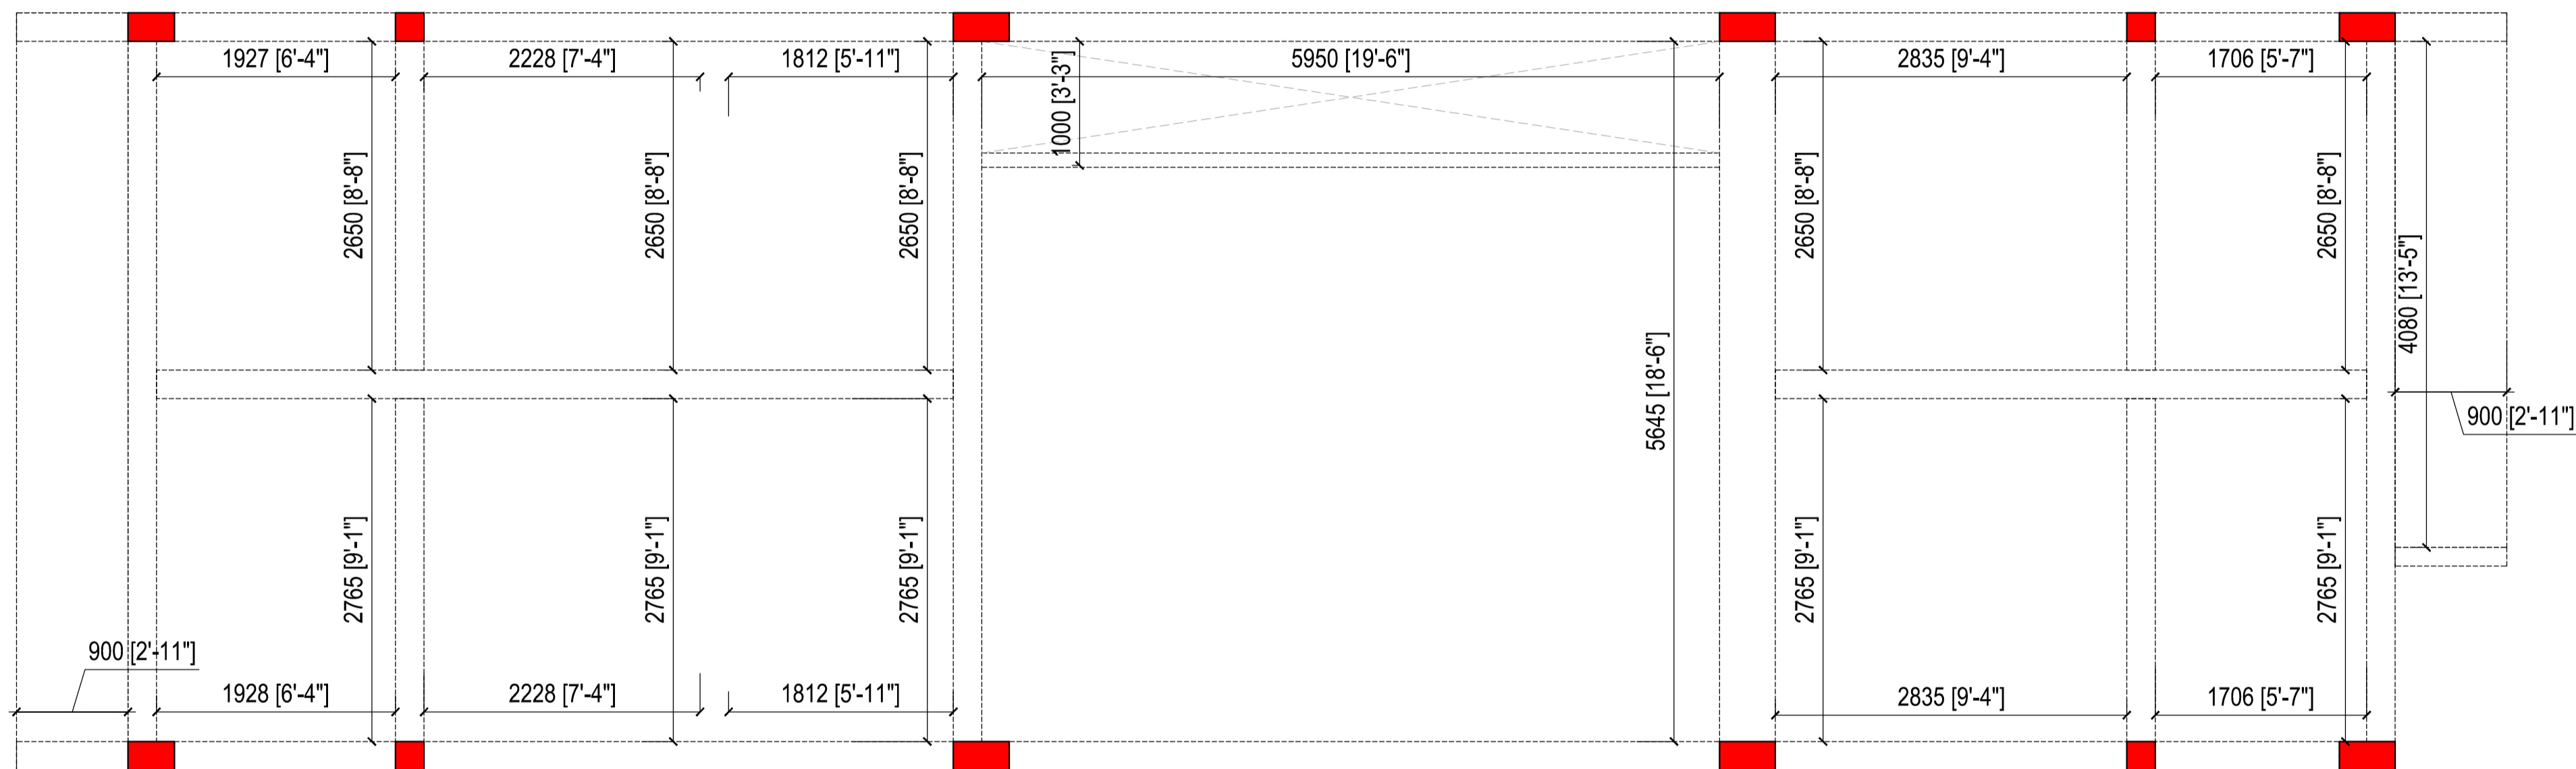

FIRST SLAB

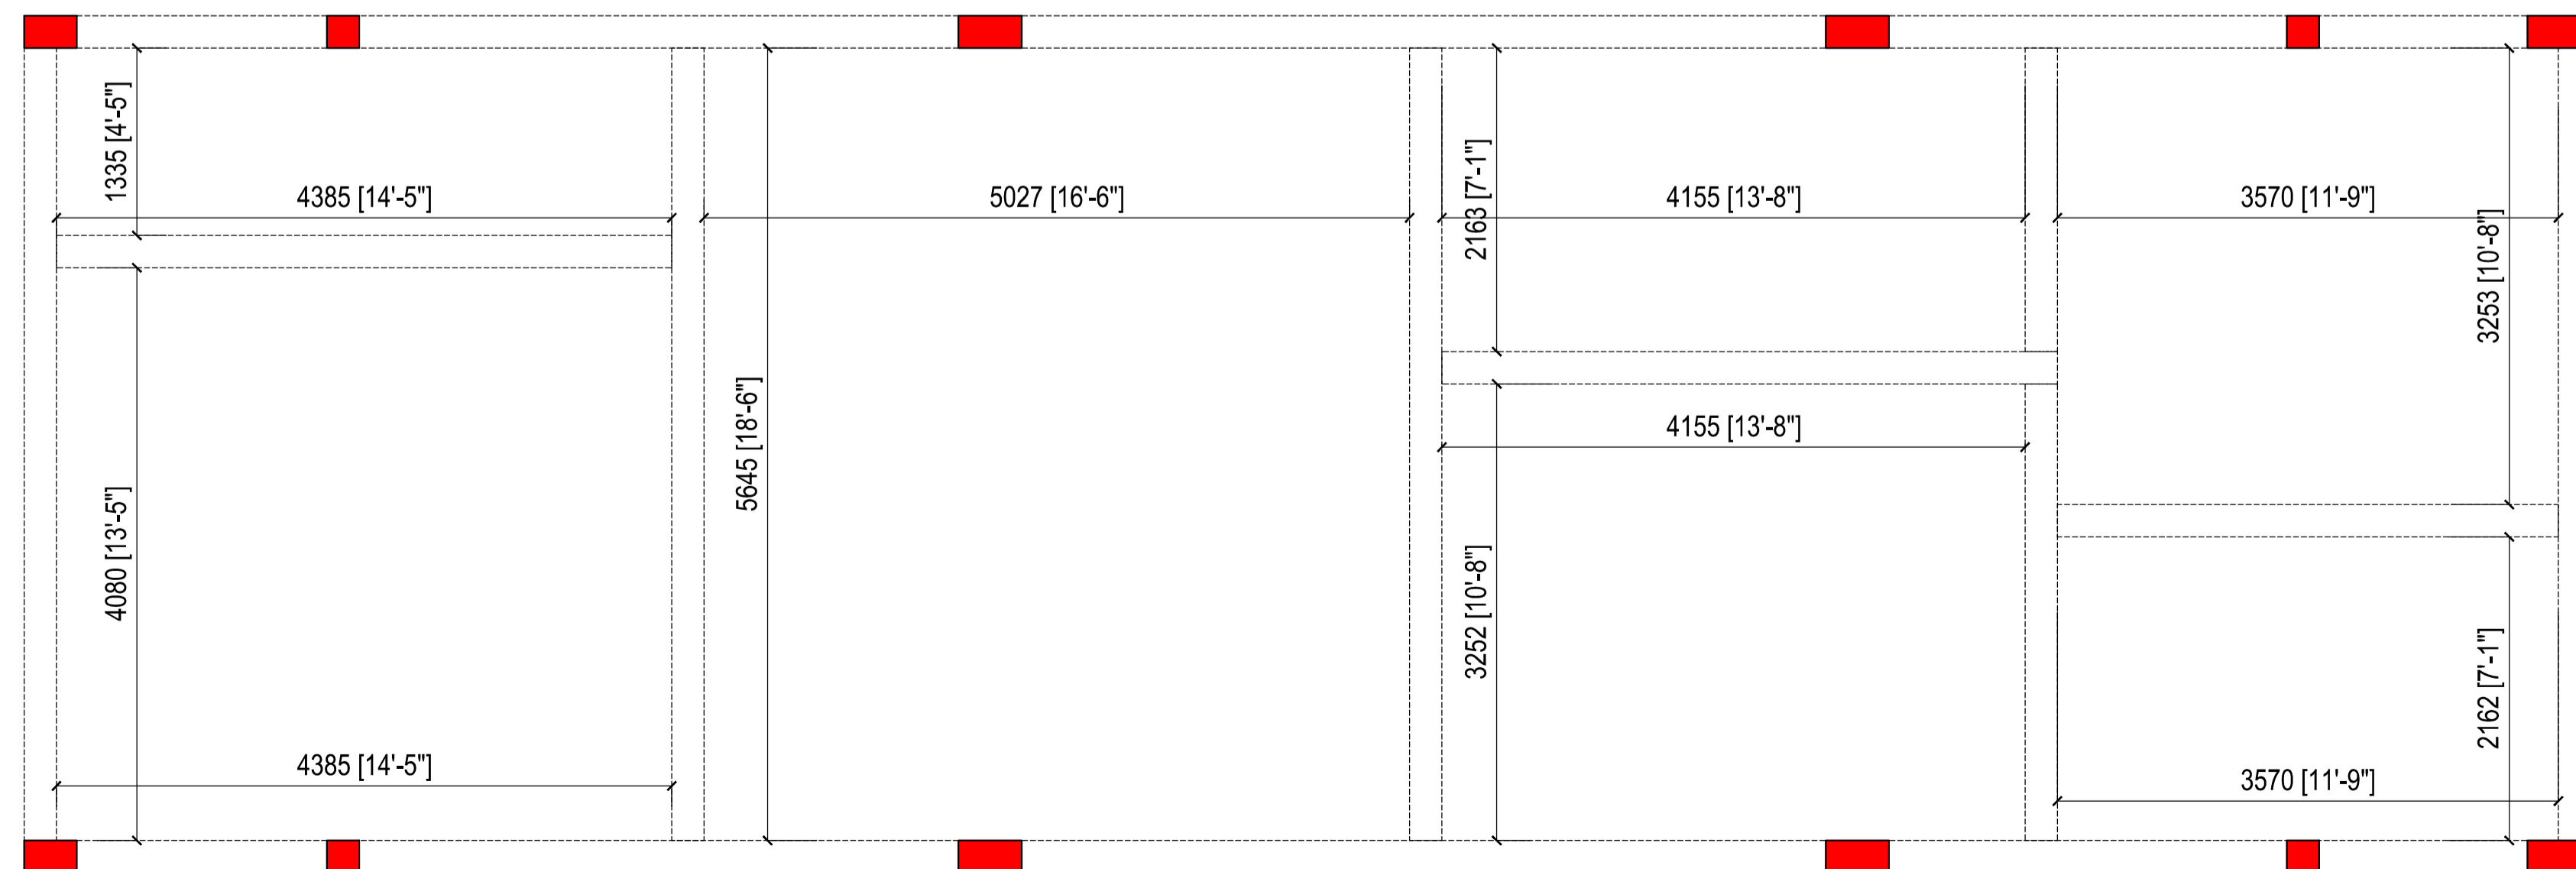

PLINTH BEAM

- 1) ALL DIMENSIONS ARE IN MILLIMETER.
- 2) ALL MEASUREMENTS ARE FROM UNFINISHED SURFACE TO UNFINISHED SURFACE.
- 3) ALL DIMENSIONS ARE TO BE READ AND NOT TO BE MEASURED.
- 4) IN CASE OF ANY DISCREPANCY BETWEEN ARCHITECTURAL DRGS. AND OTHER DRGS, DISCREPANCY SHOULD BE BROUGHT TO THE NOTICE OF THE ARCHITECT BEFORE COMMENCEMENT OF THE WORK.
- 5) IN CASE OF ANY AMBIGUITIES ON SITE, THE ARCHITECT SHOULD BE INFORMED.
- 6) IT IS MUST TO INFORM AND TO HAVE PRIOR PERMISSION OF ARCHITECT BEFORE MAKING ANY CHANGES ON SITE.
- 7) REFER THE LATEST REVISED DRAWING.

LEGEND

No.	REVISION	DATE
1	Clear height 11', Removed Sunk	19.10.2020


RESIDENCE AT AJMER
ROAD

MR. RITU RAJ JI


SHUTTERING PLAN

Drawn: PRIYAL	Checked:	Authorised:
Date: 13.10.2020	Date:	Date:


THE DESIGN STUDIO	Size: A2	Rev.
NEAR BATA SHOWROOM BALAJI MARKET BHILWARA(RAJ.)		

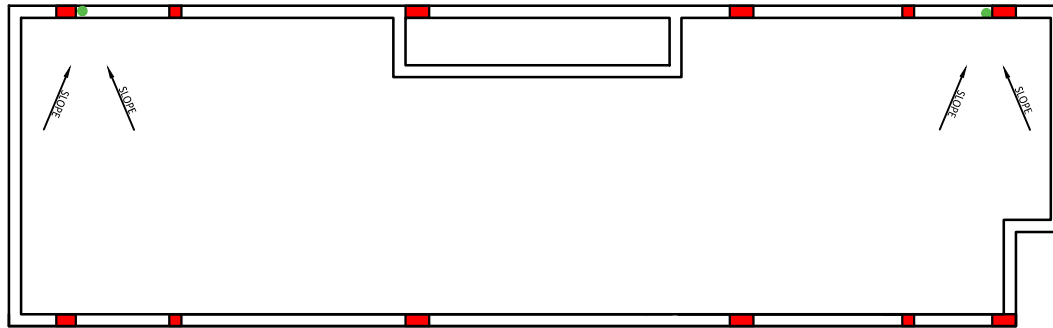

FIRST FLOOR PLAN

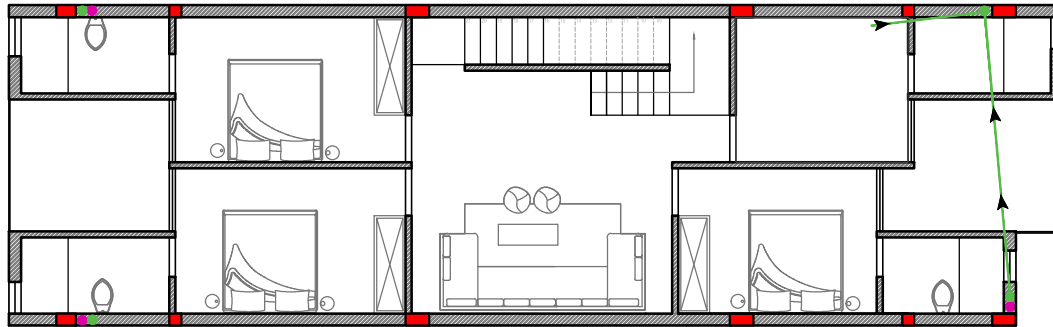

FIRST FLOOR PLAN

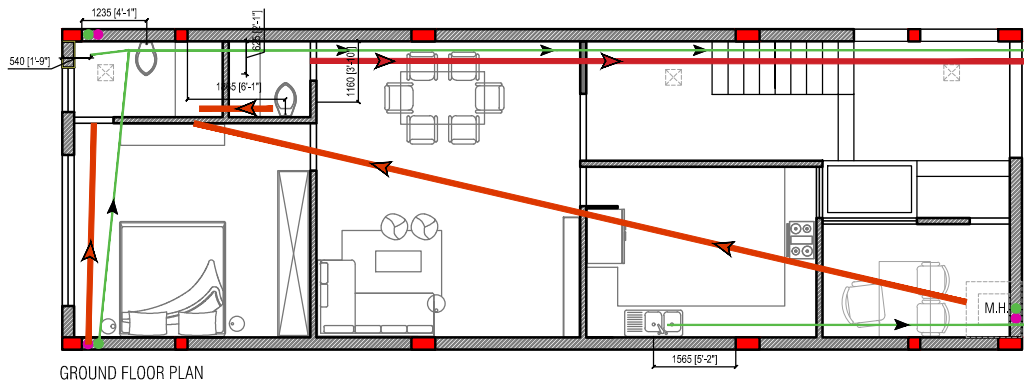

GROUND FLOOR PLAN

-  RWD/WWD PIPE
-  SWD PIPE
-  OVERFLOW

- 1) ALL DIMENSIONS ARE IN MILLIMETER.
- 2) ALL MEASUREMENTS ARE FROM UNFINISHED SURFACE TO UNFINISHED SURFACE.
- 3) ALL DIMENSIONS ARE TO BE READ AND NOT TO BE MEASURED.
- 4) IN CASE OF ANY DISCREPANCY BETWEEN ARCHITECTURAL DRS, AND OTHER DRS, DISCREPANCY SHOULD BE BROUGHT TO THE NOTICE OF THE ARCHITECT BEFORE COMMENCEMENT OF THE WORK.
- 5) IN CASE OF ANY AMBIGUITIES ON SITE, THE ARCHITECT SHOULD BE INFORMED.
- 6) IT IS MUST TO INFORM AND TO HAVE PRIOR PERMISSION OF ARCHITECT BEFORE MAKING ANY CHANGES ON SITE.
- 7) REFER THE LATEST REVISED DRAWING.

LEGEND


No.	REVISION	DATE
1	Clear height 11' Removed Sunk	16.10.2020

RESIDENCE AT AJMER
ROAD


MR.RITU RAJ JI

PLUMBING LAYOUT


Drawn:	Checked:	Authorized:
PRAYAL		
Date: 06.10.2020	Date:	Date:
THE DESIGN STUDIO		Size: Rev.
NEAR BATA SHOWROOM BALAJI MARKET BHILWARA(RAJ.)		A2

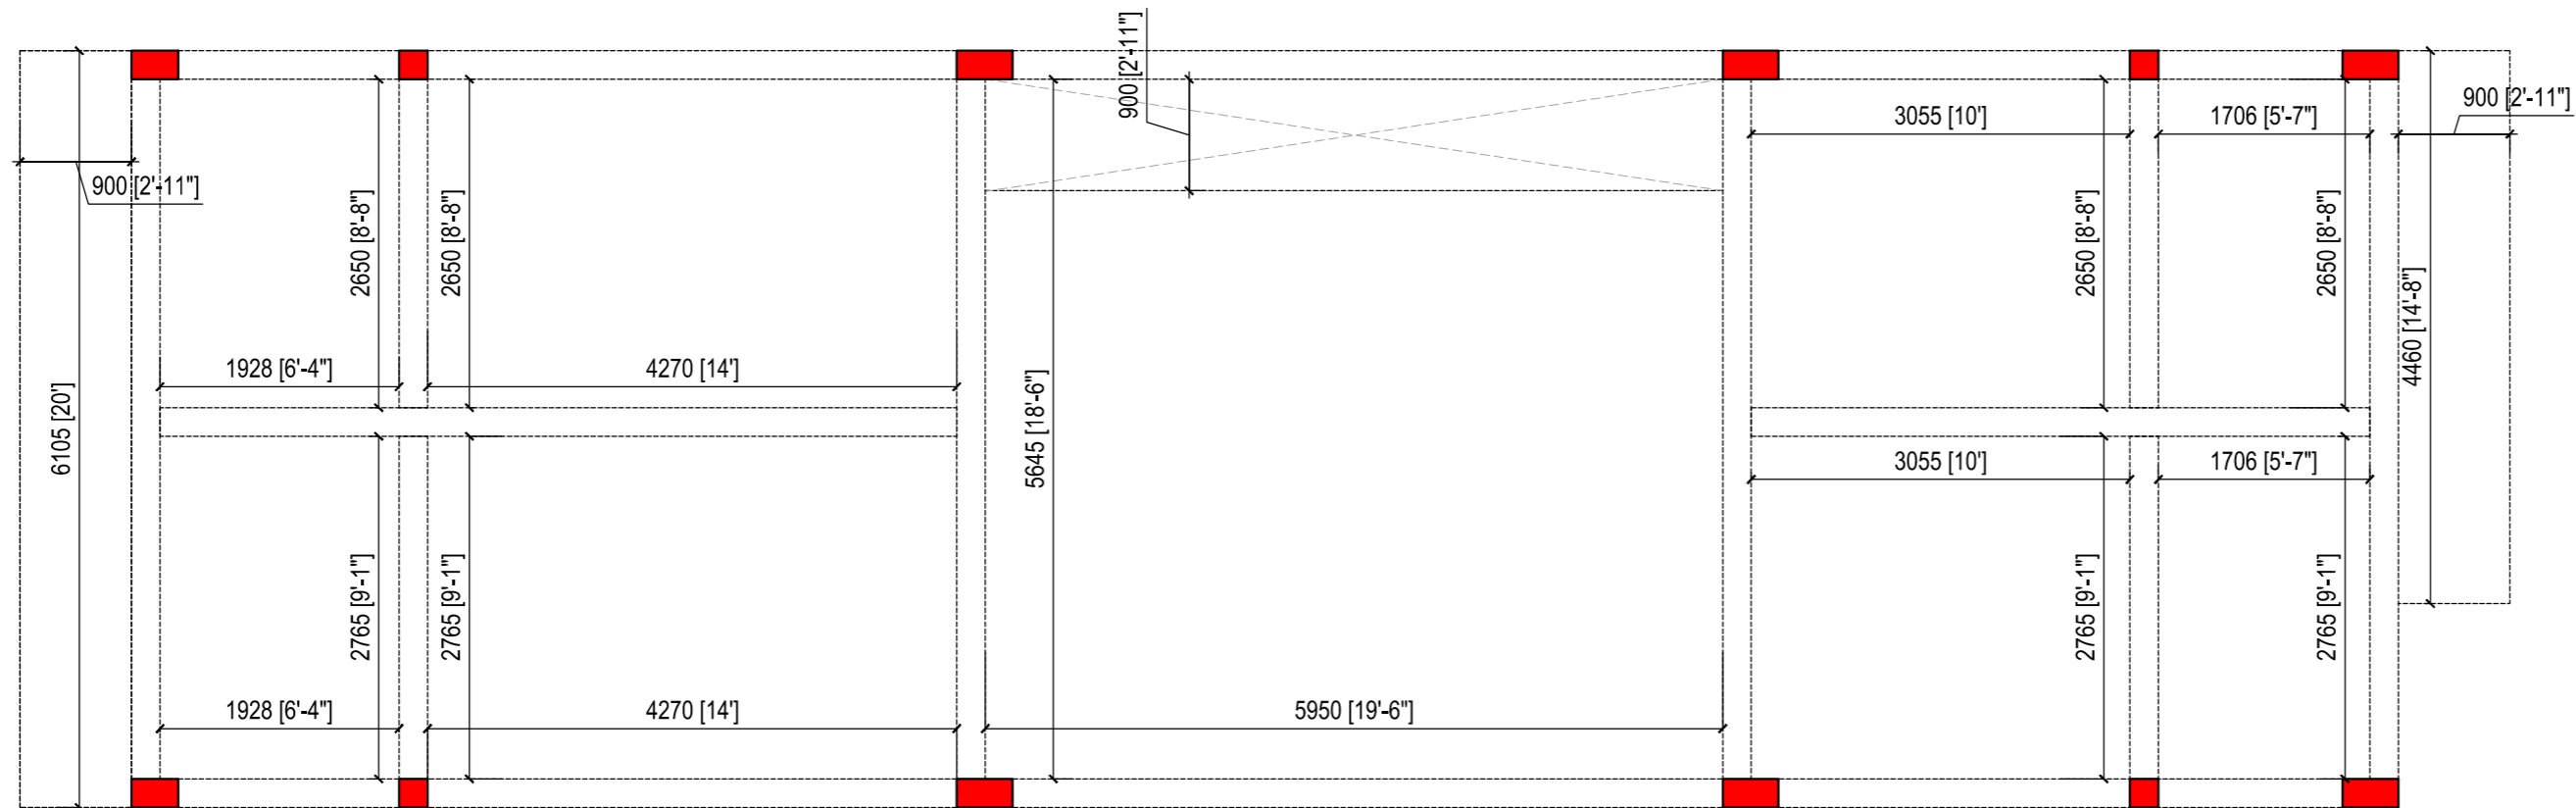

SECOND SLAB

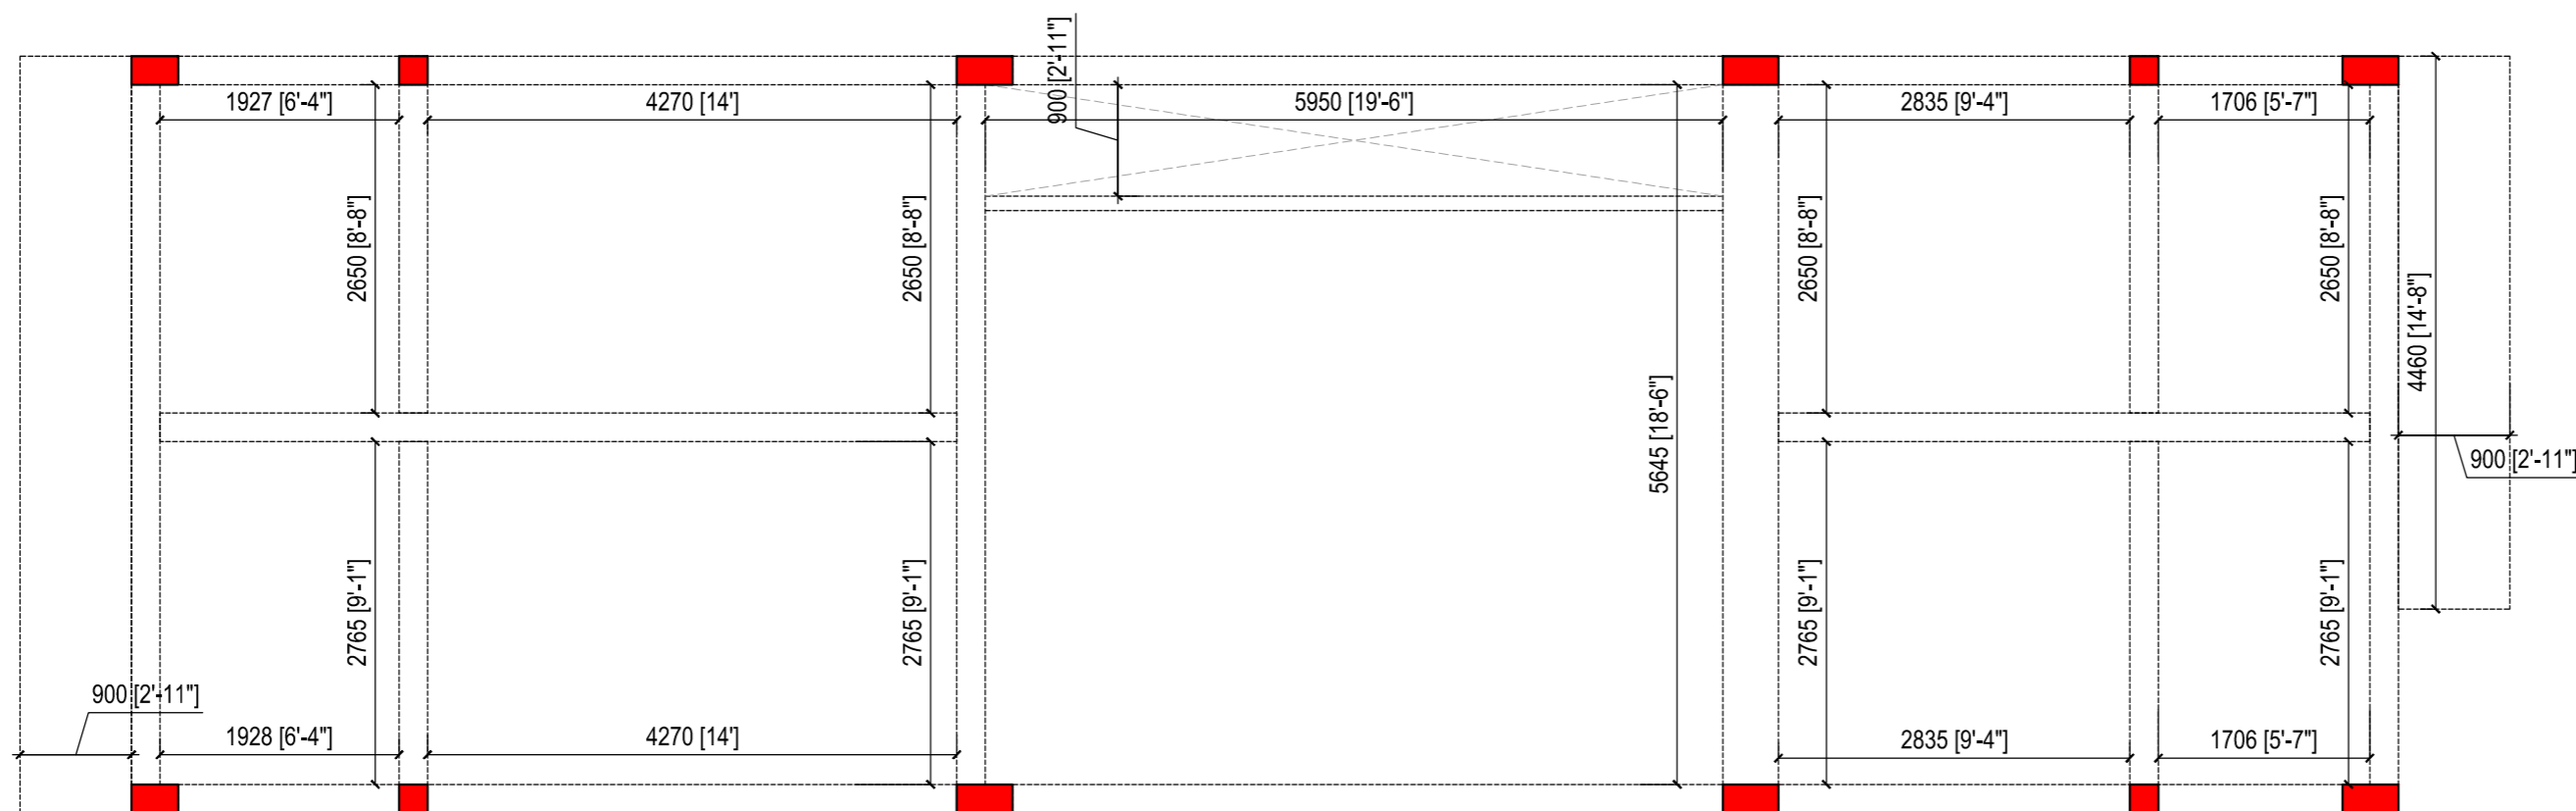

FIRST SLAB

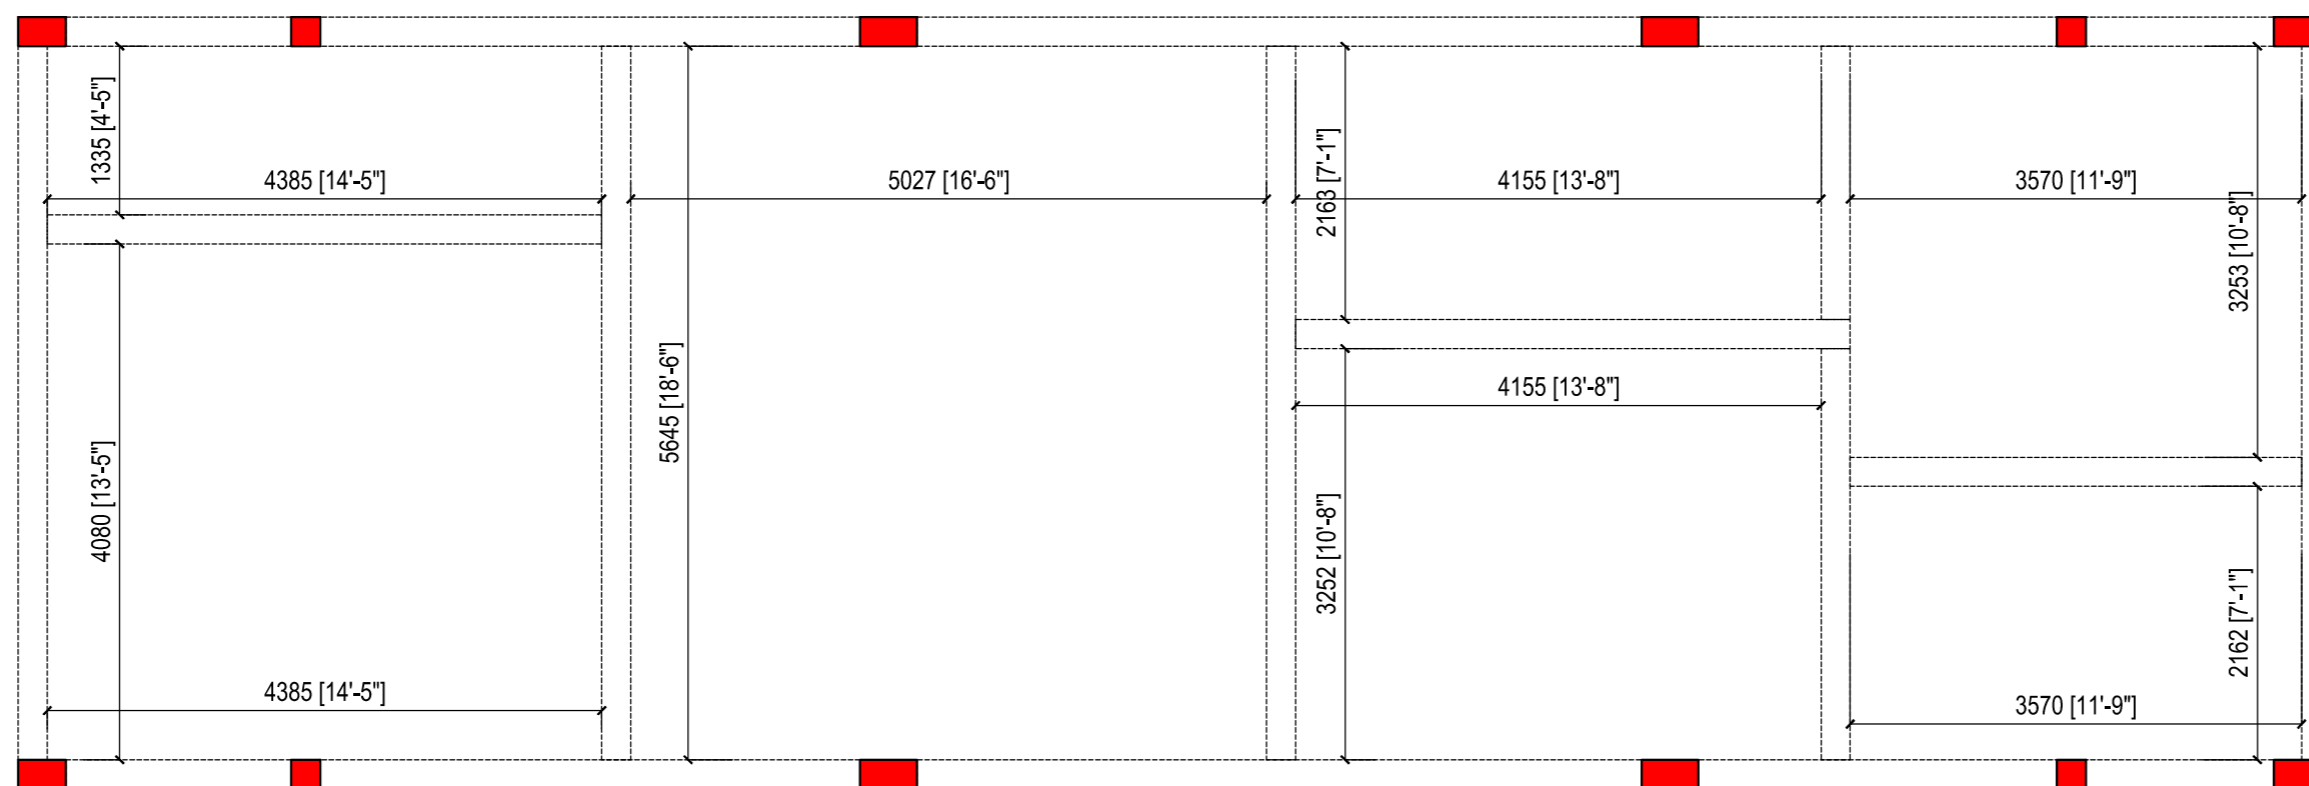

PLINTH BEAM

- 1) ALL DIMENSIONS ARE IN MILLIMETER.
- 2) ALL MEASUREMENTS ARE FROM UNFINISHED SURFACE TO UNFINISHED SURFACE.
- 3) ALL DIMENSIONS ARE TO BE READ AND NOT TO BE MEASURED.
- 4) IN CASE OF ANY DISCREPANCY BETWEEN ARCHITECTURAL DRGS. AND OTHER DRGS., DISCREPANCY SHOULD BE BROUGHT TO THE NOTICE OF THE ARCHITECT BEFORE COMMENCEMENT OF THE WORK.
- 5) IN CASE OF ANY AMBIGUITIES ON SITE, THE ARCHITECT SHOULD BE INFORMED.
- 6) IT IS MUST TO INFORM AND TO HAVE PRIOR PERMISSION OF ARCHITECT BEFORE MAKING ANY CHANGES ON SITE.
- 7) REFER THE LATEST REVISED DRAWING.

LEGEND

No.	REVISION	DATE
1	Clear height 11'.Removed Sunk	19.10.2020


RESIDENCE AT AJMER ROAD

MR.RITU RAJ JI


SHUTTERING PLAN

Drawn: PRIYAL	Checked:	Authorised:
Date: 13.10.2020	Date:	Date:
THE DESIGN STUDIO		Size: A2
NEAR BATA SHOWROOM BALAJI MARKET BHILWARA(RAJ.)		Rev. 12.12.2020

- 1) ALL DIMENSIONS ARE IN MILLIMETER.
- 2) ALL MEASUREMENTS ARE FROM UNFINISHED SURFACE TO UNFINISHED SURFACE.
- 3) ALL DIMENSIONS ARE TO BE READ AND NOT TO BE MEASURED.
- 4) IN CASE OF ANY DISCREPANCY BETWEEN ARCHITECTURAL DRGS. AND OTHER DRGS., DISCREPANCY SHOULD BE BROUGHT TO THE NOTICE OF THE ARCHITECT BEFORE COMMENCEMENT OF THE WORK.
- 5) IN CASE OF ANY AMBIGUITIES ON SITE, THE ARCHITECT SHOULD BE INFORMED.
- 6) IT IS MUST TO INFORM AND TO HAVE PRIOR PERMISSION OF ARCHITECT BEFORE MAKING ANY CHANGES ON SITE.
- 7) REFER THE LATEST REVISED DRAWING.

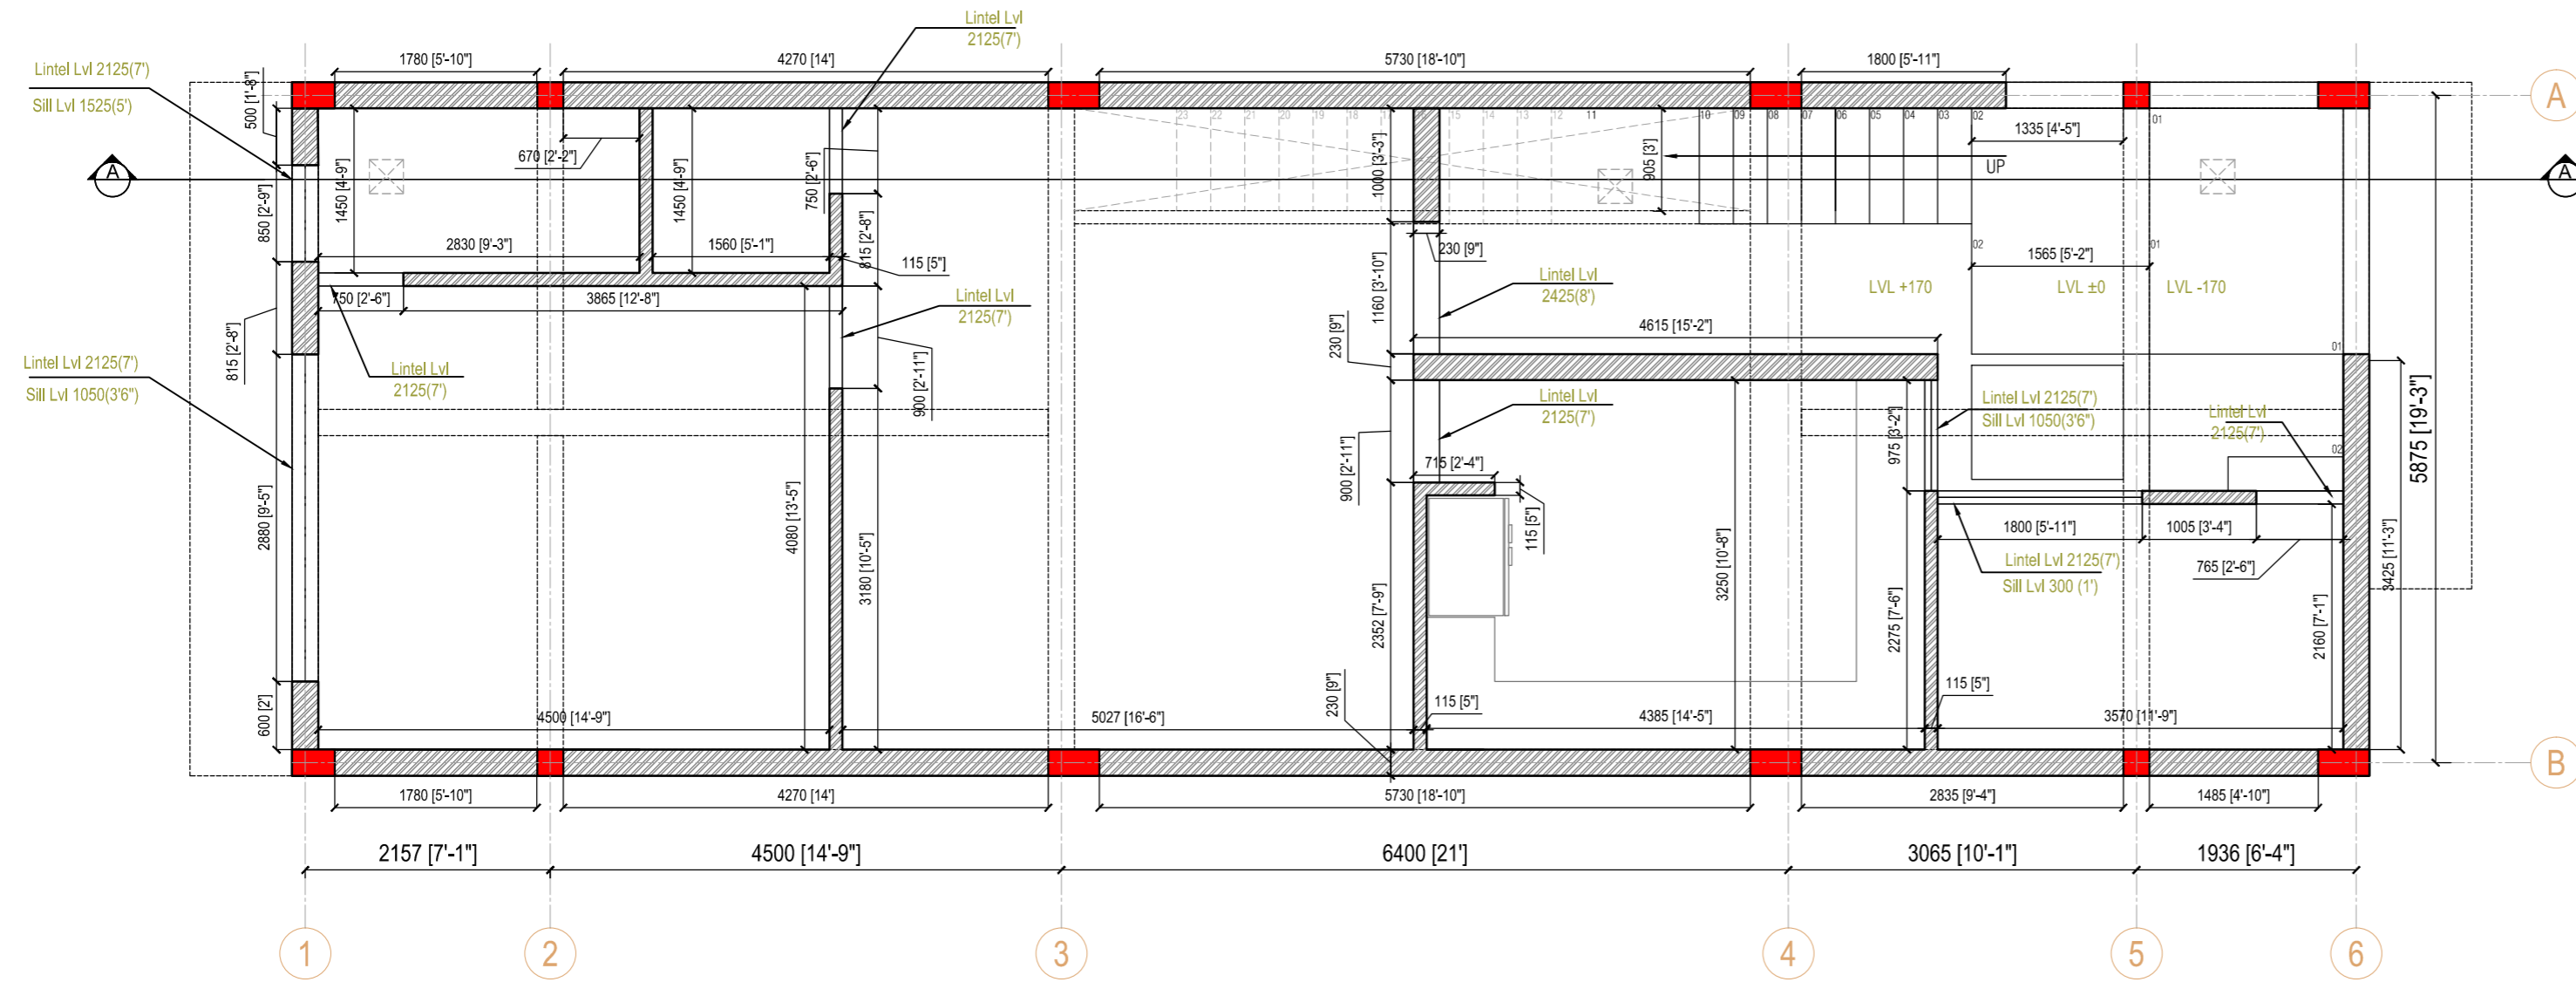

GROUND FLOOR PLAN

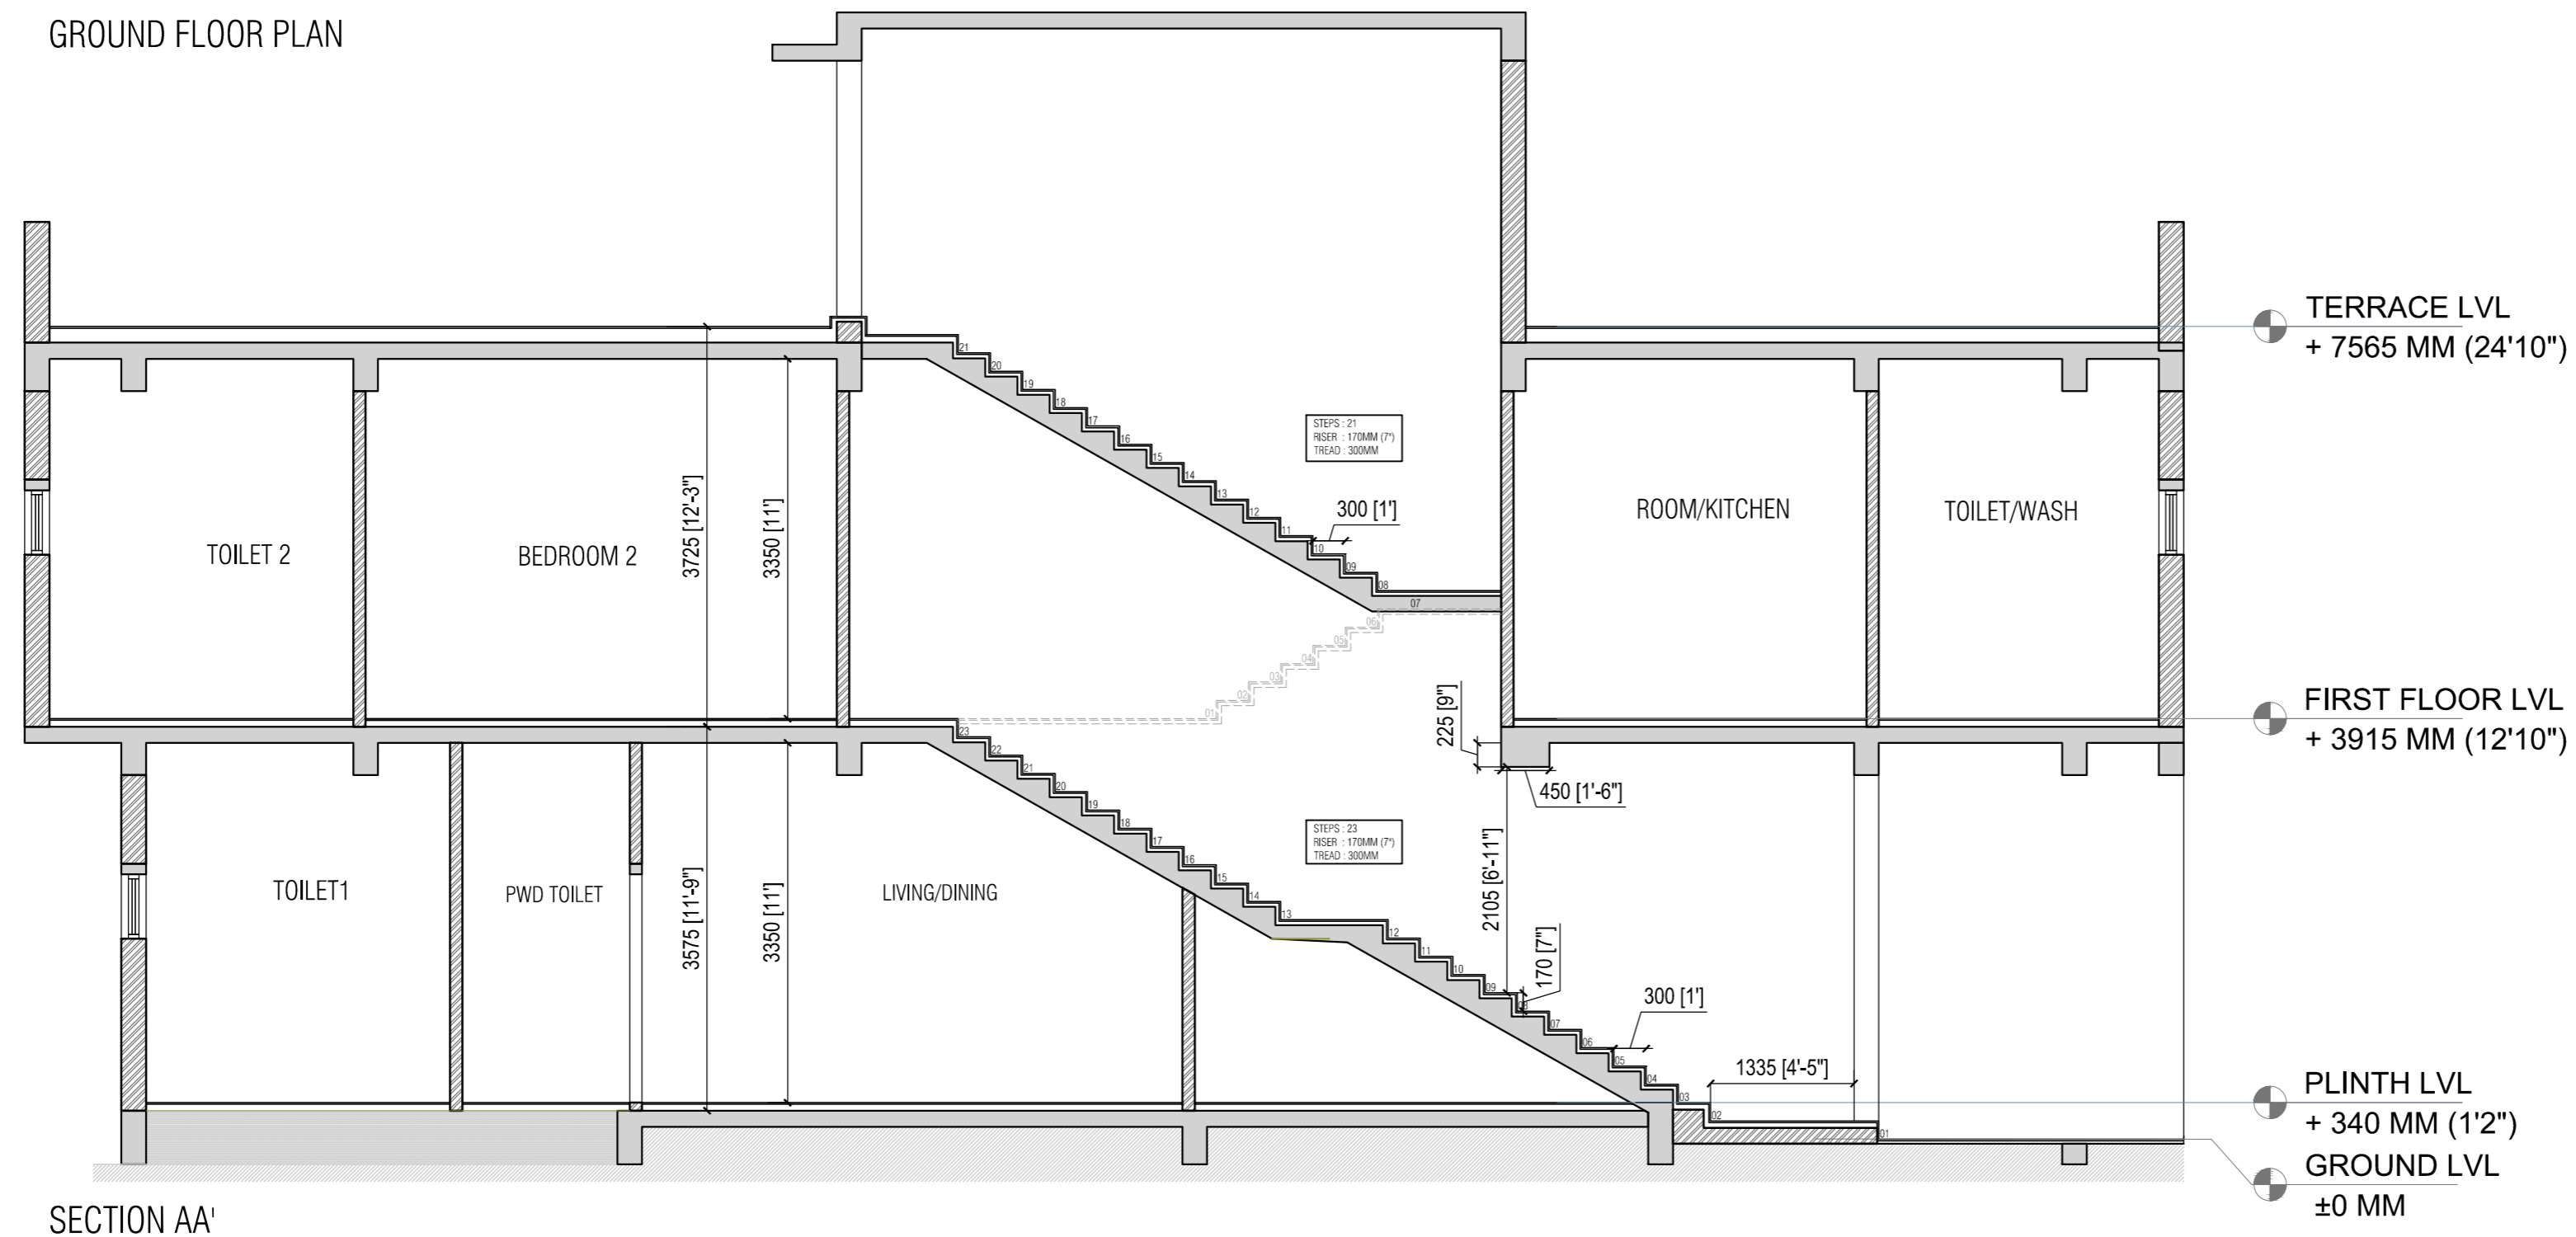

SECTION AA'

LEGEND

No.	REVISION	DATE
1	Clear height 11', Removed Sunk	19.10.2020


RESIDENCE AT AJMER ROAD

MR. RITU RAJ JI


GROUND FLOOR _MESONRY DRAWING
(Overlapped First Slab Drawing)

Drawn:	Checked:	Authorised:
PRIVYAL		
Date: 16.12.2020	Date:	Date:
THE DESIGN STUDIO		Size:
NEAR BATA SHOWROOM BALAJI MARKET BHILWARA(RAJ.)		Rev:
A2		

- 1) ALL DIMENSIONS ARE IN MILLIMETER.
- 2) ALL MEASUREMENTS ARE FROM UNFINISHED SURFACE TO UNFINISHED SURFACE.
- 3) ALL DIMENSIONS ARE TO BE READ AND NOT TO BE MEASURED.
- 4) IN CASE OF ANY DISCREPANCY BETWEEN ARCHITECTURAL DRGS. AND OTHER DRGS., DISCREPANCY SHOULD BE BROUGHT TO THE NOTICE OF THE ARCHITECT BEFORE COMMENCEMENT OF THE WORK.
- 5) IN CASE OF ANY AMBIGUITIES ON SITE, THE ARCHITECT SHOULD BE INFORMED.
- 6) IT IS MUST TO INFORM AND TO HAVE PRIOR PERMISSION OF ARCHITECT BEFORE MAKING ANY CHANGES ON SITE.
- 7) REFER THE LATEST REVISED DRAWING.

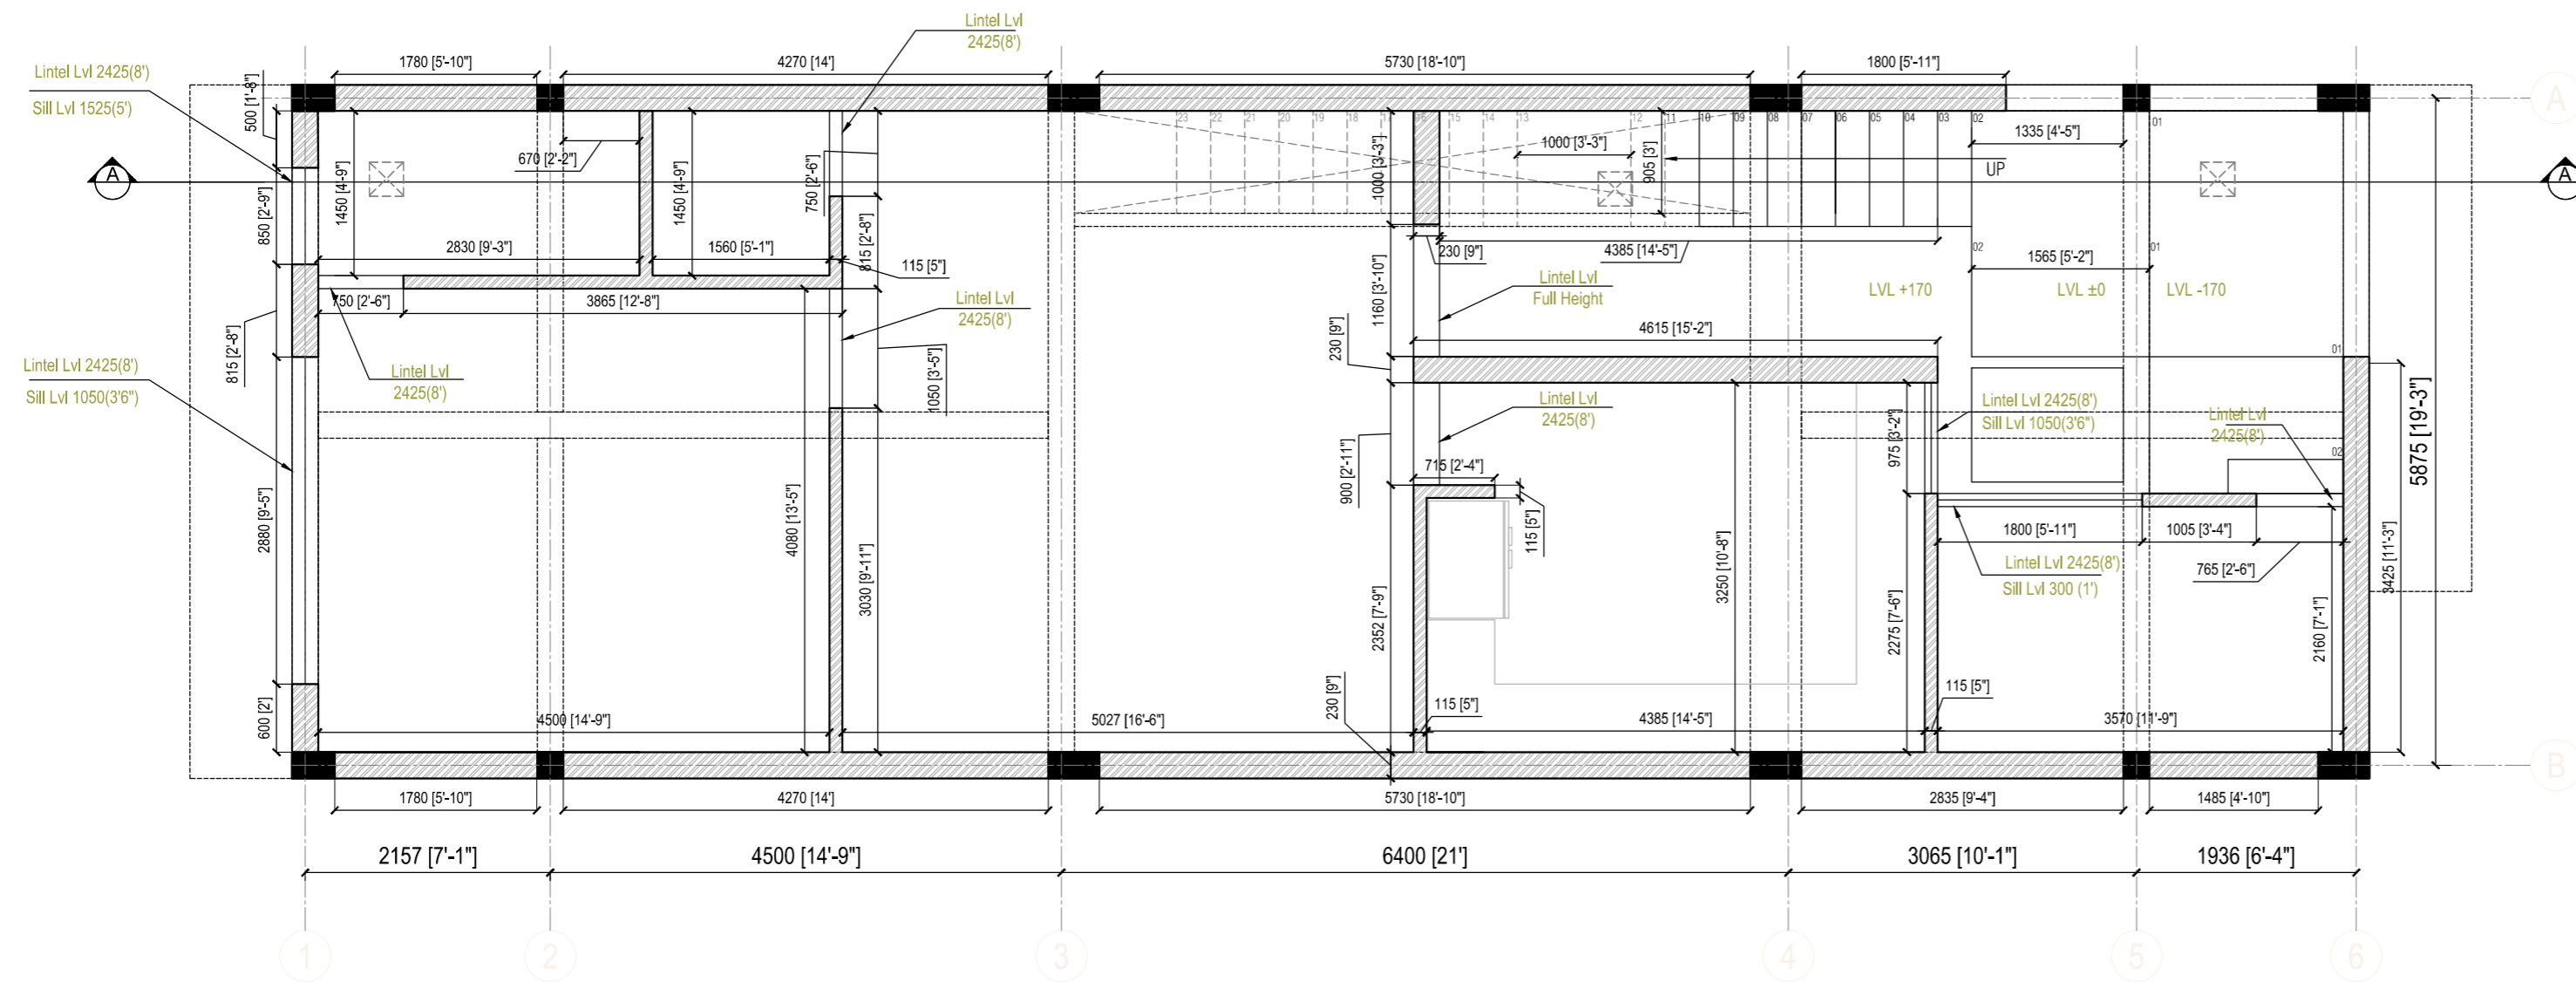

GROUND FLOOR PLAN

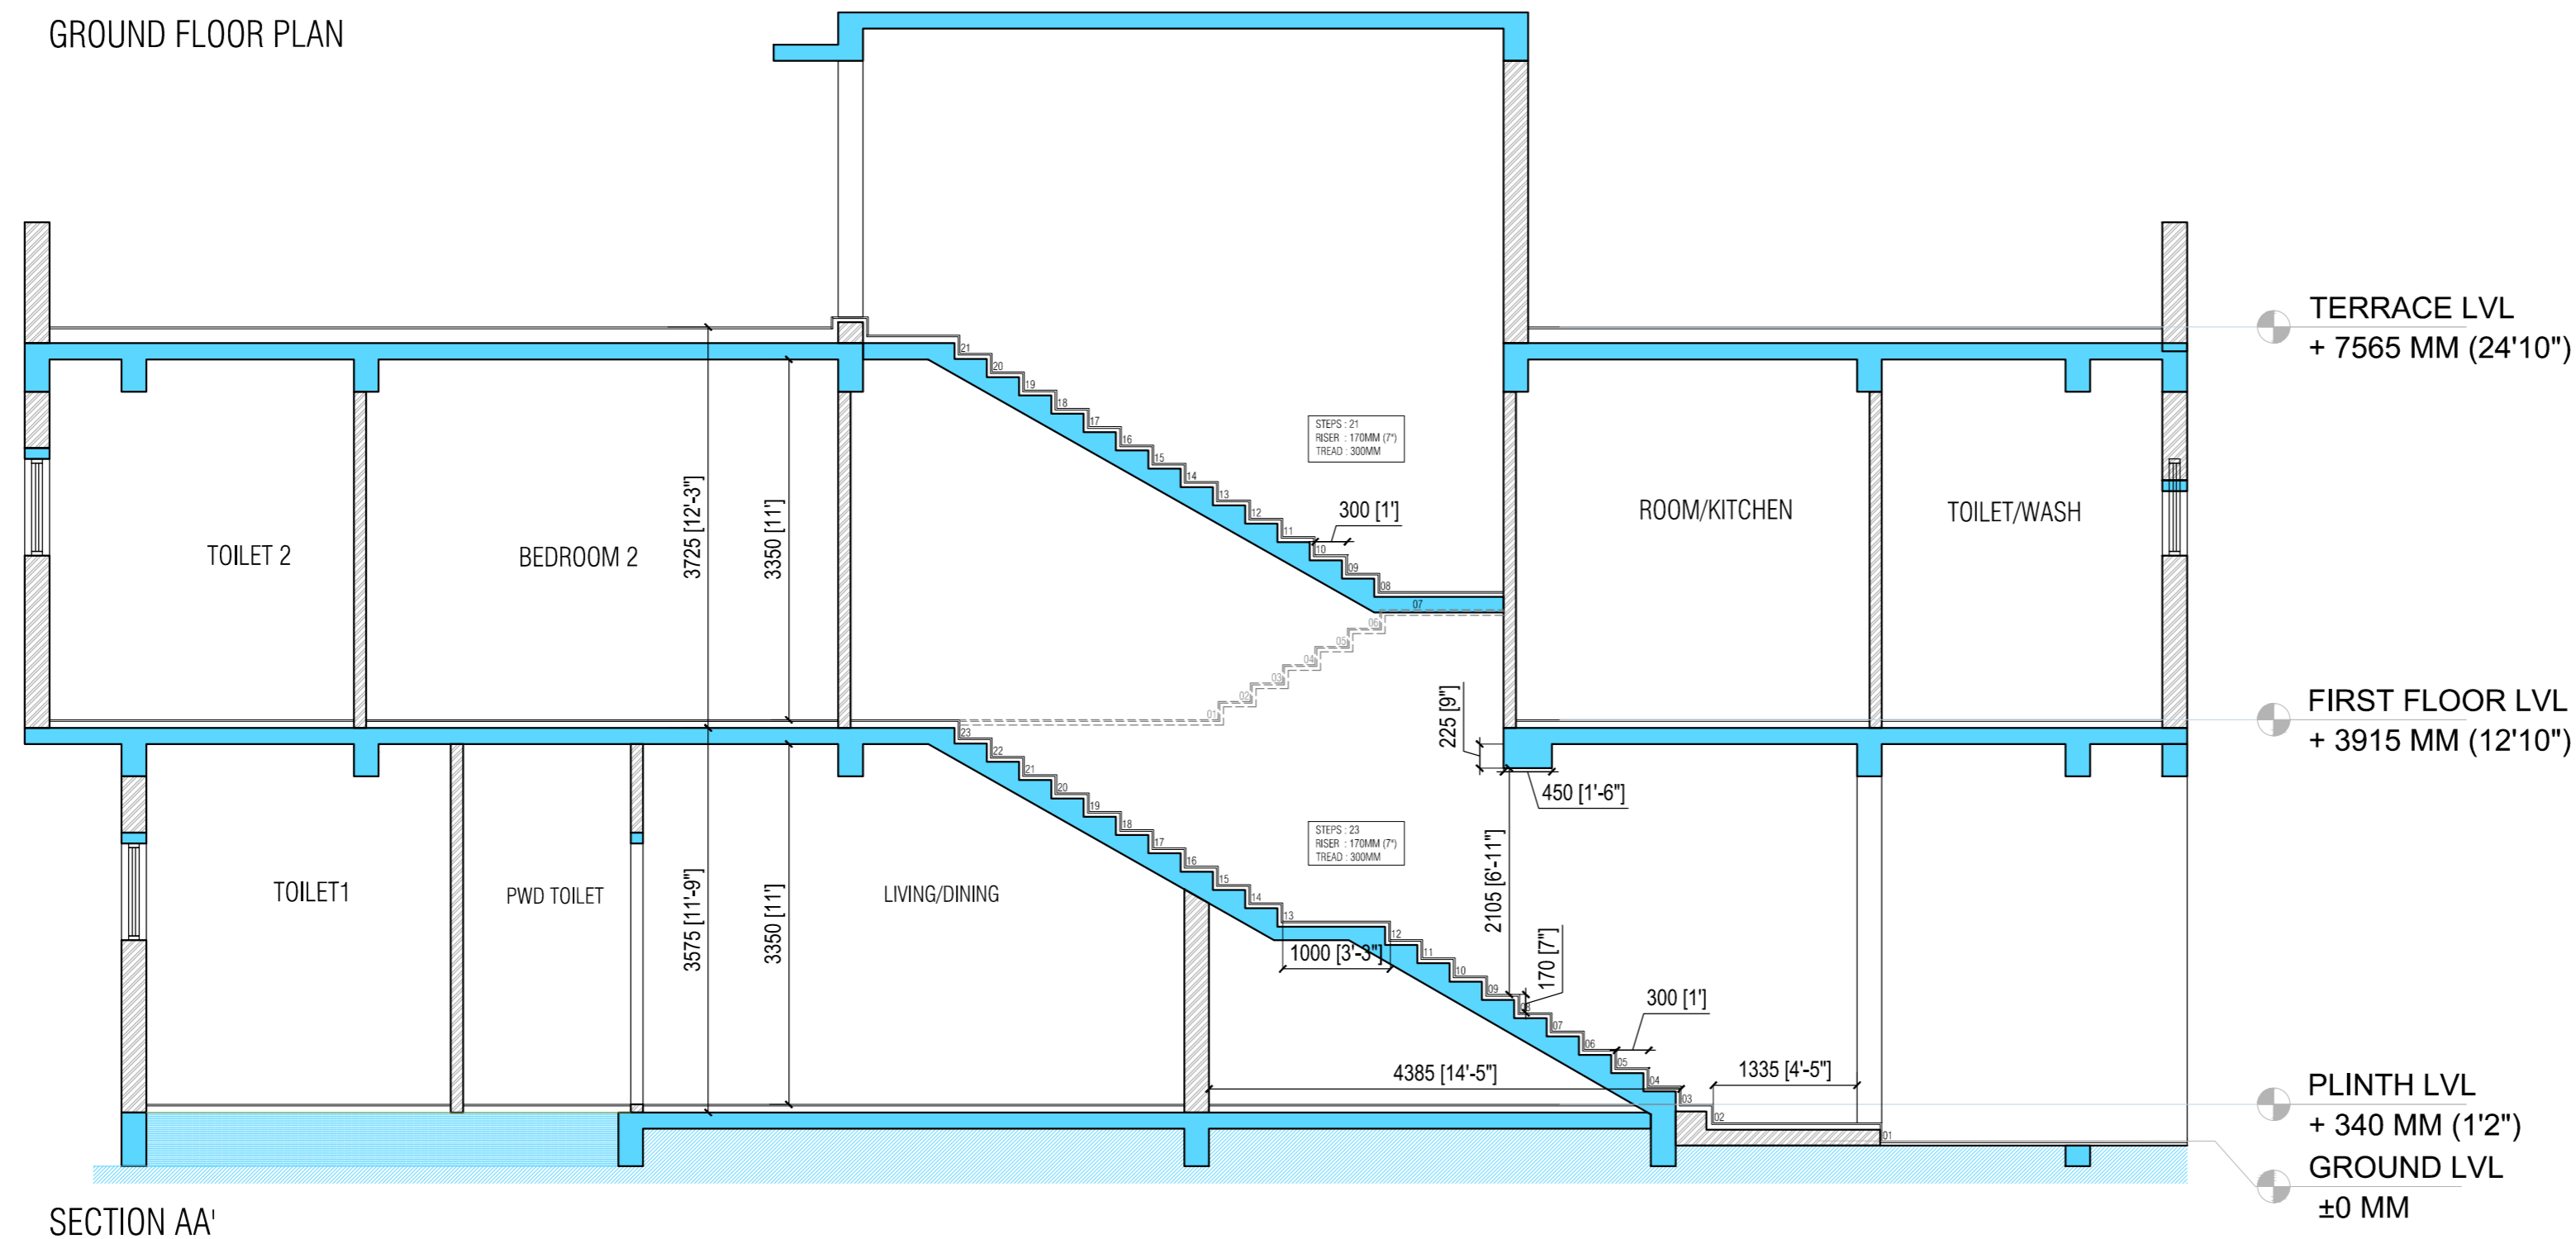

SECTION AA'

LEGEND

No.	REVISION	DATE
1	Clear height 11', Removed Sunk	19.10.2020

RESIDENCE AT AJMER ROAD


MR. RITU RAJ JI

GROUND FLOOR _MESONRY DRAWING
(Overlapped First Slab Drawing)

Drawn: PRIYAL	Checked:	Authorised:
Date: 16.12.2020	Date:	Date:

THE DESIGN STUDIO
NEAR BATA SHOWROOM BALAJI MARKET BHILWARA(RAJ.)

Size: A2
Rev: 27.12.2020

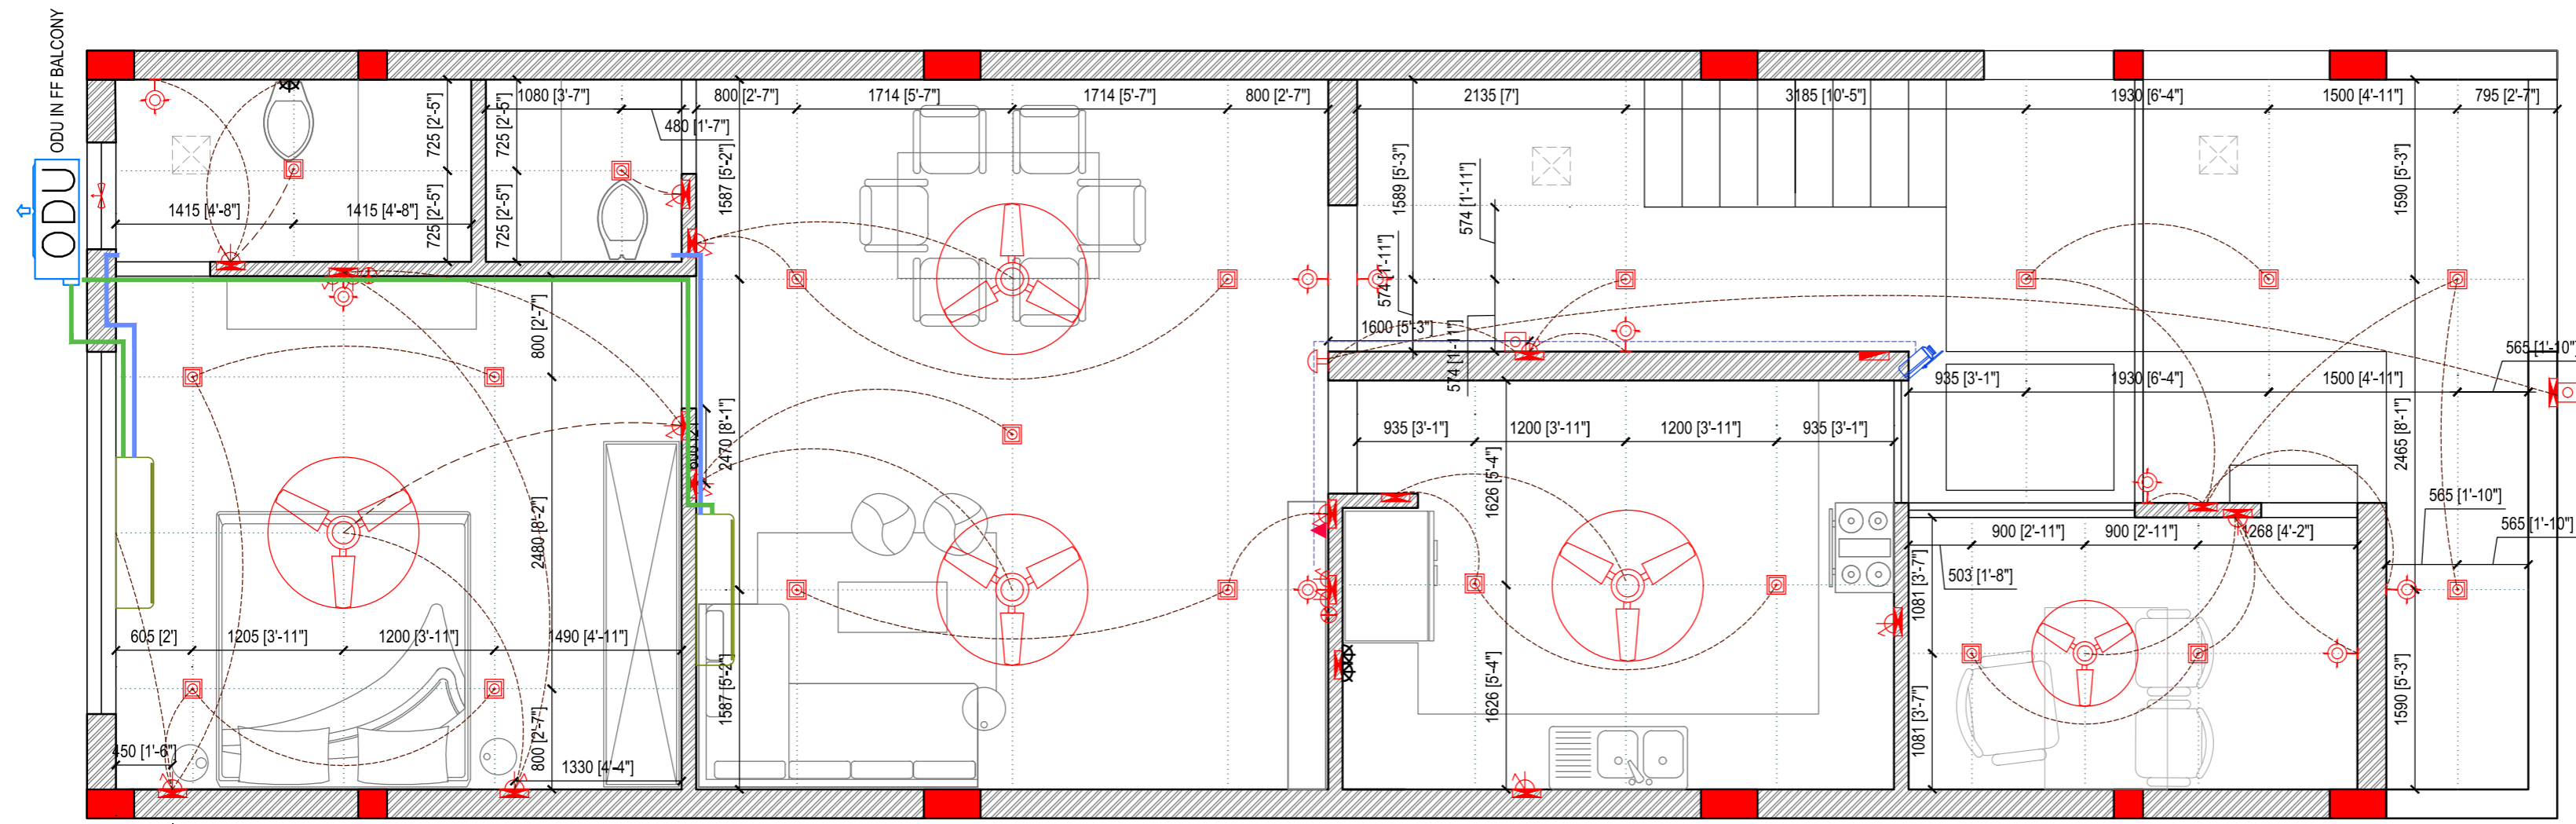

GROUND FLOOR ELECTRICAL PLAN


- 1) ALL DIMENSIONS ARE IN MILLIMETER.
- 2) ALL MEASUREMENTS ARE FROM UNFINISHED SURFACE TO UNFINISHED SURFACE.
- 3) ALL DIMENSIONS ARE TO BE READ AND NOT TO BE MEASURED.
- 4) IN CASE OF ANY DISCREPANCY BETWEEN ARCHITECTURAL DRGS. AND OTHER DRGS., DISCREPANCY SHOULD BE BROUGHT TO THE NOTICE OF THE ARCHITECT BEFORE COMMENCEMENT OF THE WORK.
- 5) IN CASE OF ANY AMBIGUITIES ON SITE, THE ARCHITECT SHOULD BE INFORMED.
- 6) IT IS MUST TO INFORM AND TO HAVE PRIOR PERMISSION OF ARCHITECT BEFORE MAKING ANY CHANGES ON SITE.
- 7) REFER THE LATEST REVISED DRAWING.

LEGEND

ELECTRICAL LEGENDS

	SWITCH BOARD
	5A PLUG POINT
	15A POWER PLUG POINT
	WALL BRACKET LIGHT POINT
	CEILING LIGHT POINT
	CEILING FAN WITH LIFTING HOOK
	TV POINT
	TELEPHONE POINT
	EXHAUST FAN POINT
	BELL PUSH POINT
	BUZZER POINT
	POINT WIRE CONTROL
	AC POINT/LOCATION
	DISTRIBUTION BOARD

No.	REVISION

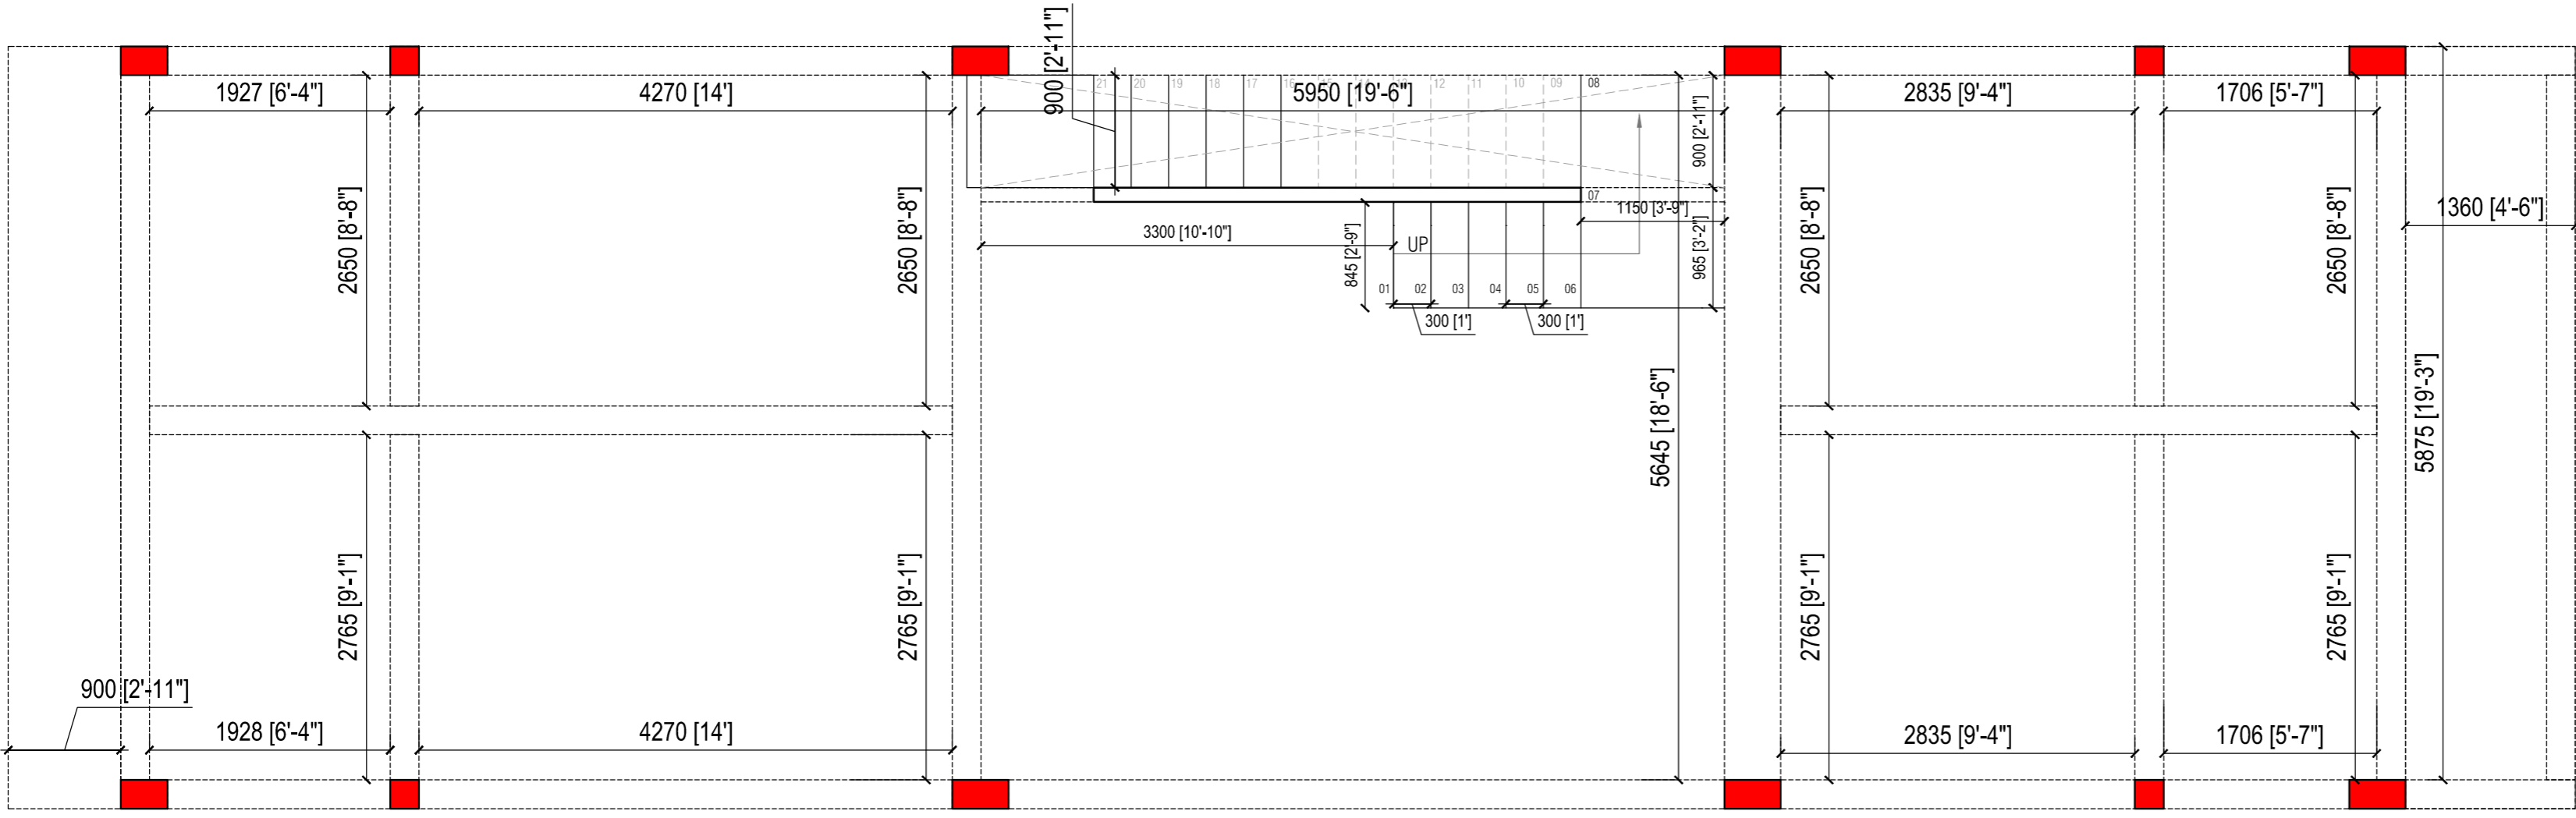

FIRST SLAB SHUTTERING PLAN

RESIDENCE AT AJMER ROAD


MR. RITU RAJ JI

FIRST SLAB ELECTRICAL AND SHUTTERING PLAN

Drawn: PRIYAL	Checked:	Authorised:
Date: 08.01.2021	Date:	Date:

THE DESIGN STUDIO NEAR BATA SHOWROOM BALAJI MARKET BHILWARA(RAJ.)	Size: A2	Rev: R0
---	--------------------	-------------------

- 1) ALL DIMENSIONS ARE IN MILLIMETER.
- 2) ALL MEASUREMENTS ARE FROM UNFINISHED SURFACE TO UNFINISHED SURFACE.
- 3) ALL DIMENSIONS ARE TO BE READ AND NOT TO BE MEASURED.
- 4) IN CASE OF ANY DISCREPANCY BETWEEN ARCHITECTURAL DRGS. AND OTHER DRGS., DISCREPANCY SHOULD BE BROUGHT TO THE NOTICE OF THE ARCHITECT BEFORE COMMENCEMENT OF THE WORK.
- 5) IN CASE OF ANY AMBIGUITIES ON SITE, THE ARCHITECT SHOULD BE INFORMED.
- 6) IT IS MUST TO INFORM AND TO HAVE PRIOR PERMISSION OF ARCHITECT BEFORE MAKING ANY CHANGES ON SITE.
- 7) REFER THE LATEST REVISED DRAWING.

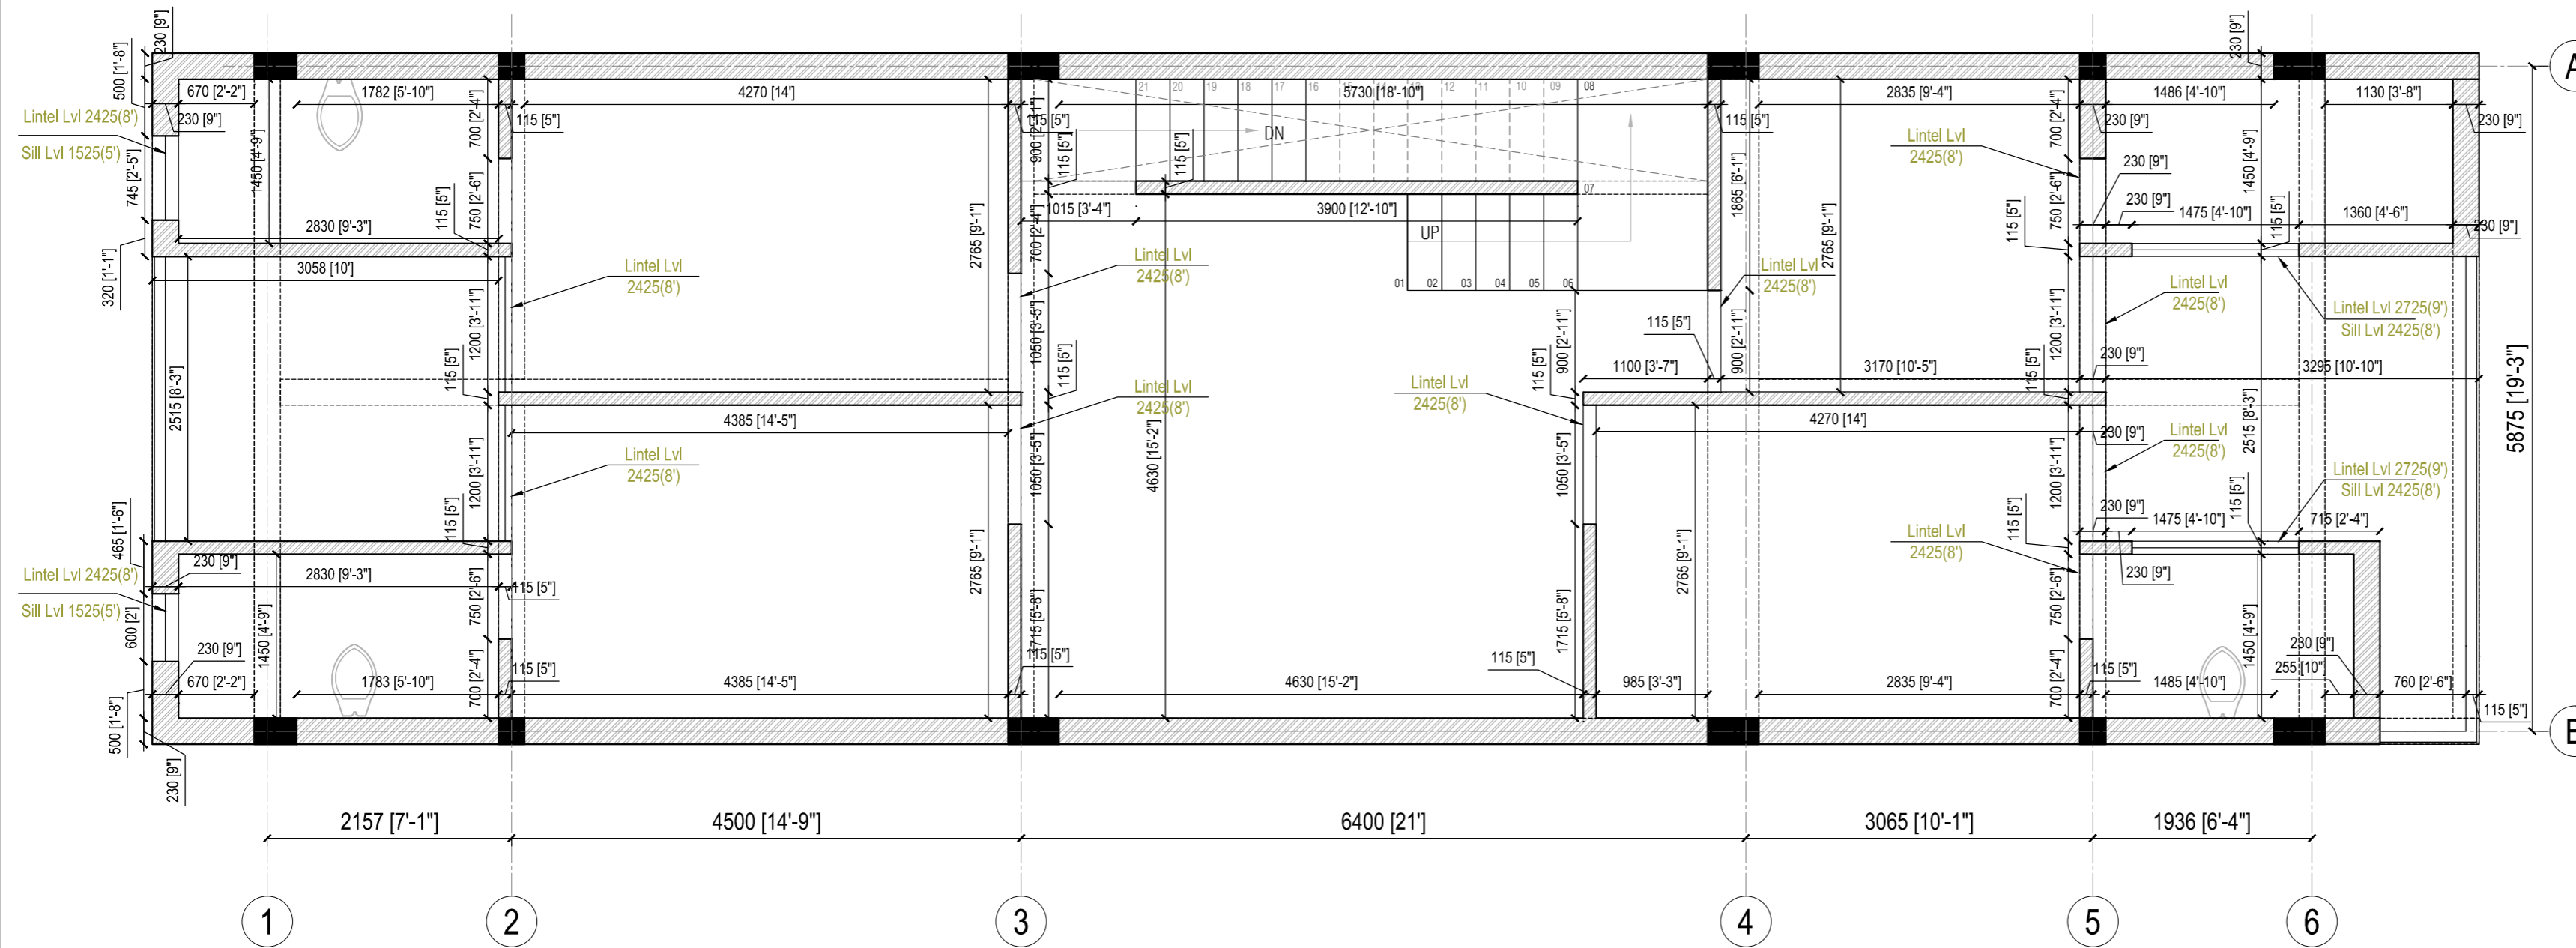

LEGEND

No.	REVISION

FIRST FLOOR PLAN

RESIDENCE AT AJMER ROAD


MR.RITU RAJ JI

FIRST FLOOR
BRICK WORK

Drawn: PRIYAL	Checked:	Authorised:
Date: 16.01.2021	Date :	Date :
THE DESIGN STUDIO NEAR BATA SHOWROOM BALAJI MARKET BHILWARA(RAJ.)		Size: A2
		Rev. R0

- 3) ALL DIMENSIONS ARE TO BE READ AND NOT TO BE MEASURED.
- 4) IN CASE OF ANY DISCREPANCY BETWEEN ARCHITECTURAL DRGS. AND OTHER DRGS., DISCREPANCY SHOULD BE BROUGHT TO THE NOTICE OF THE ARCHITECT BEFORE COMMENCEMENT OF THE WORK.
- 5) IN CASE OF ANY AMBIGUITIES ON SITE, THE ARCHITECT SHOULD BE INFORMED.
- 6) IT IS MUST TO INFORM AND TO HAVE PRIOR PERMISSION OF ARCHITECT BEFORE MAKING ANY CHANGES ON SITE.
- 7) REFER THE LATEST REVISED DRAWING.

LEGEND

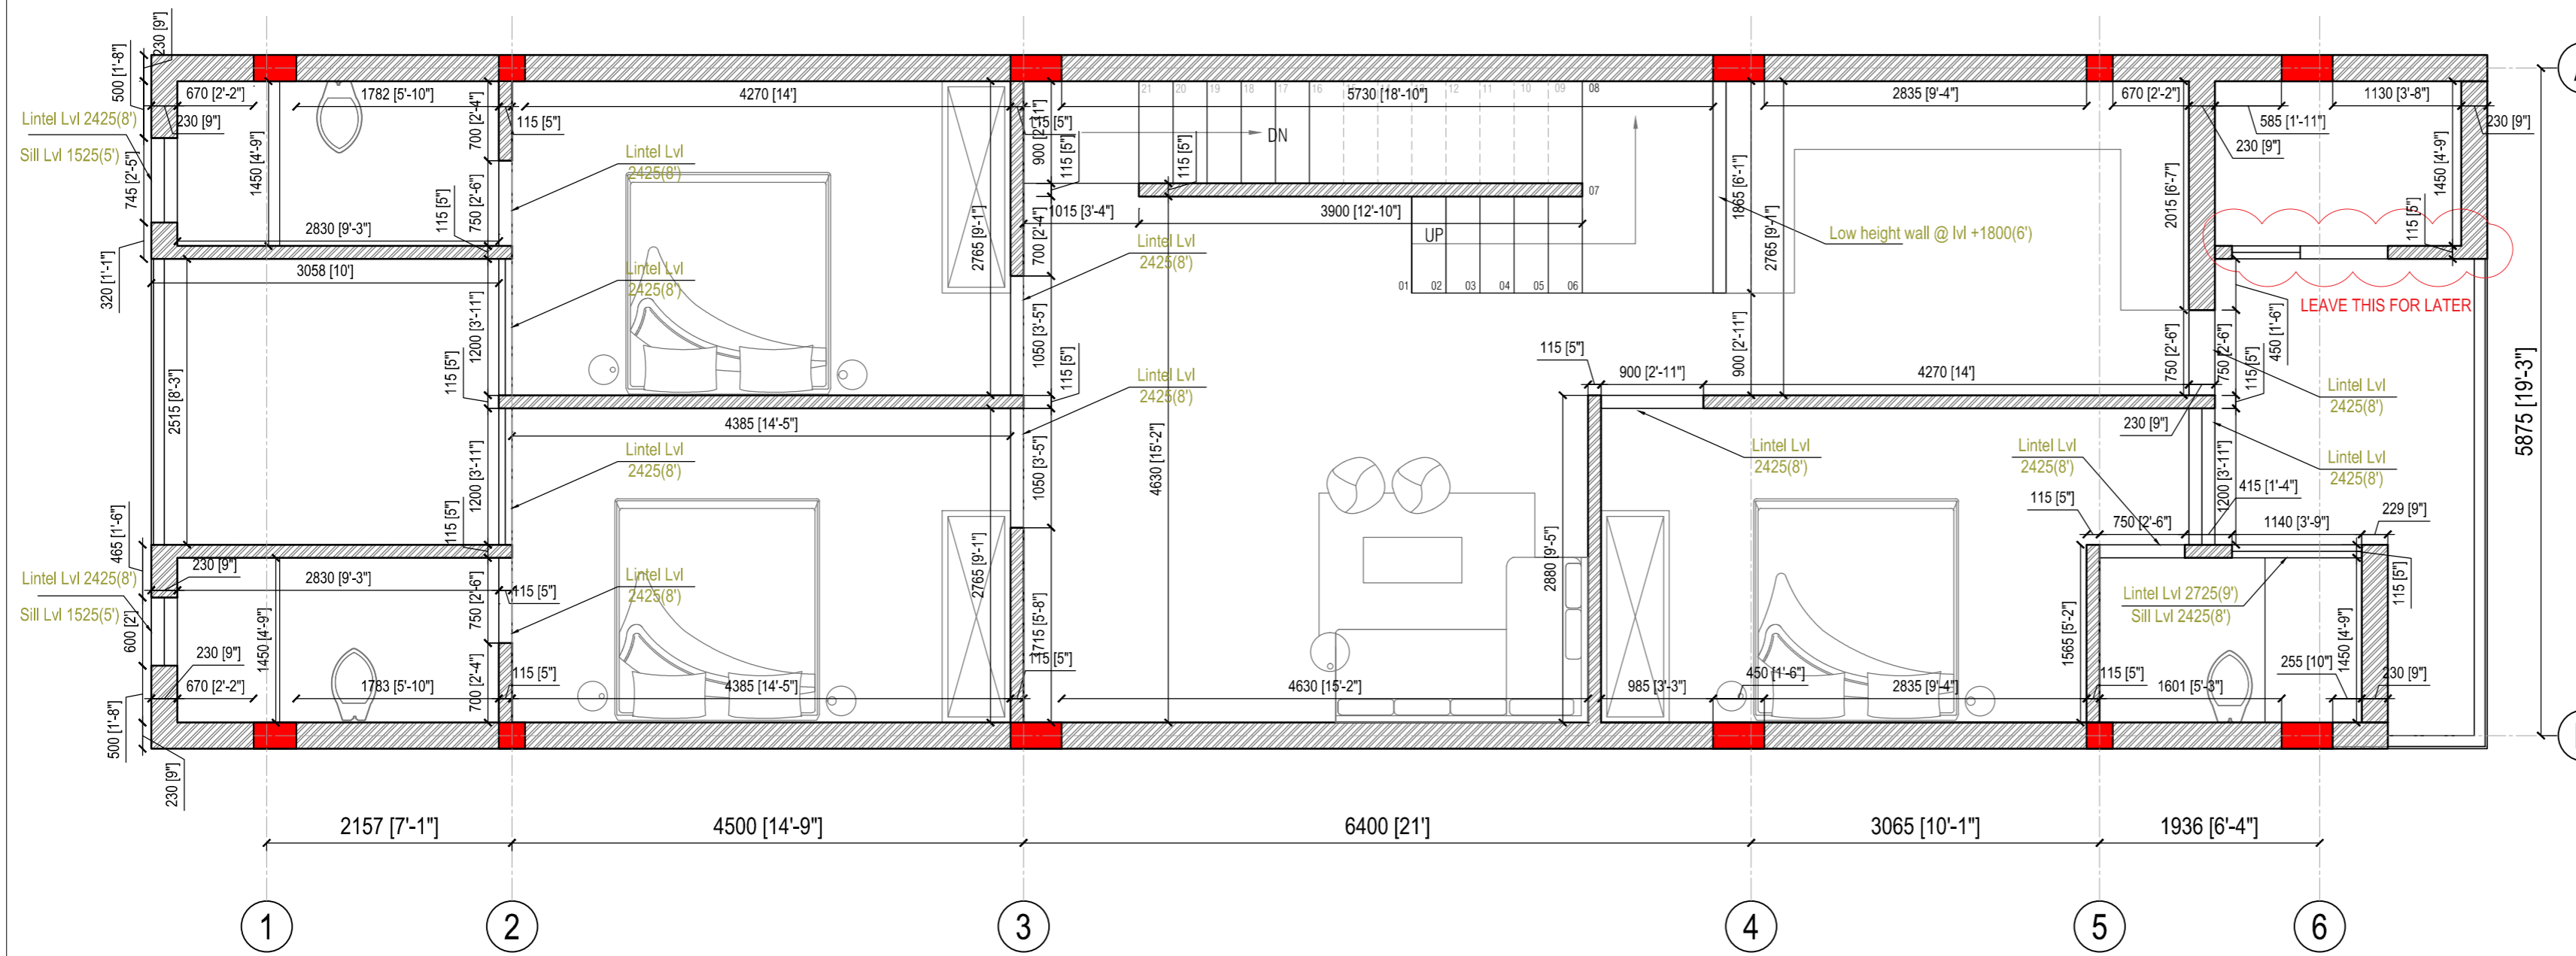

NO.	REVISION	DATE
1	KITCHEN AND FRONT BEDROOM	31.01.2021


RESIDENCE AT AJMER
ROAD

MR. RITU RAJ JI


FIRST FLOOR
BRICK WORK

Drawn: PRIYAL	Checked:	Authorised:
Date: 16.01.2021	Date:	Date:


THE DESIGN STUDIO	Size:	Rev.
NEAR BATA SHOWROOM BALAJI MARKET BHILWARA(RAJ.)	A2	R1

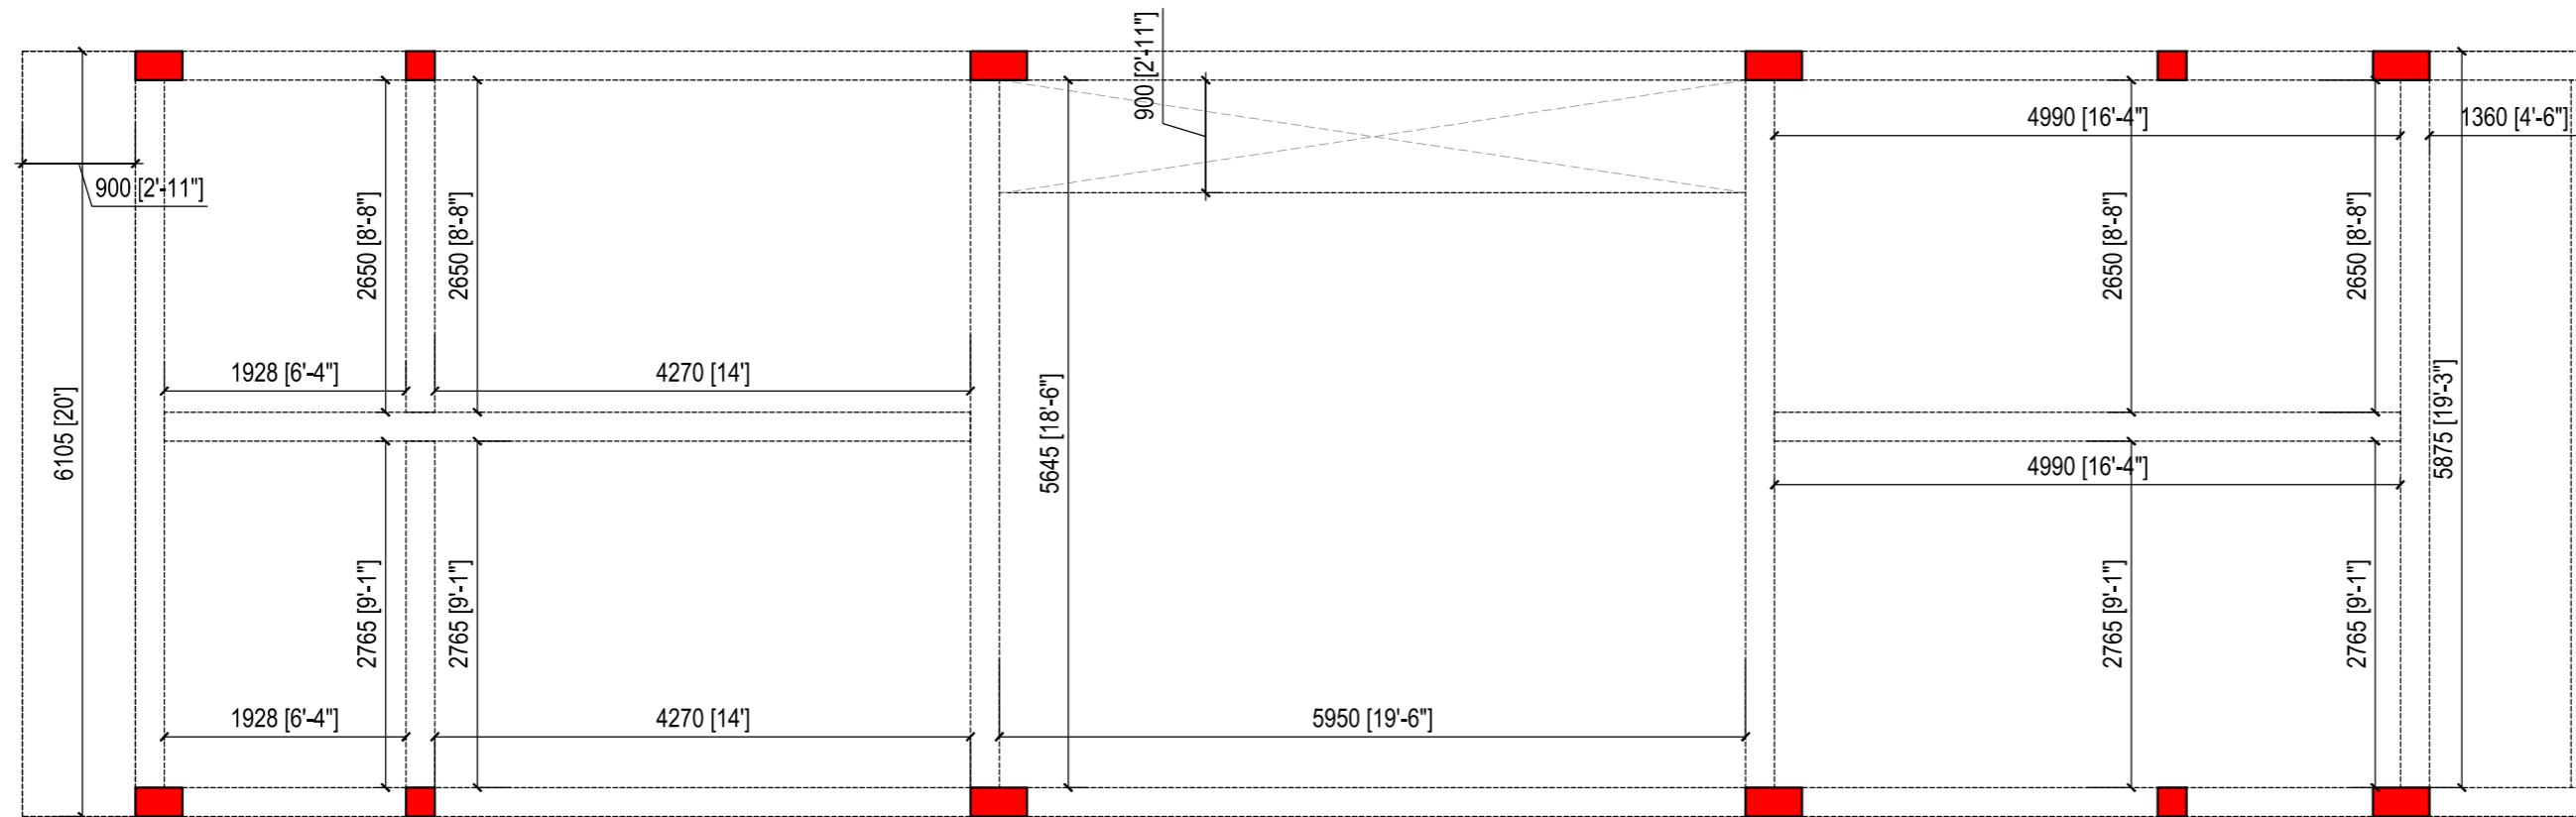

SECOND SLAB

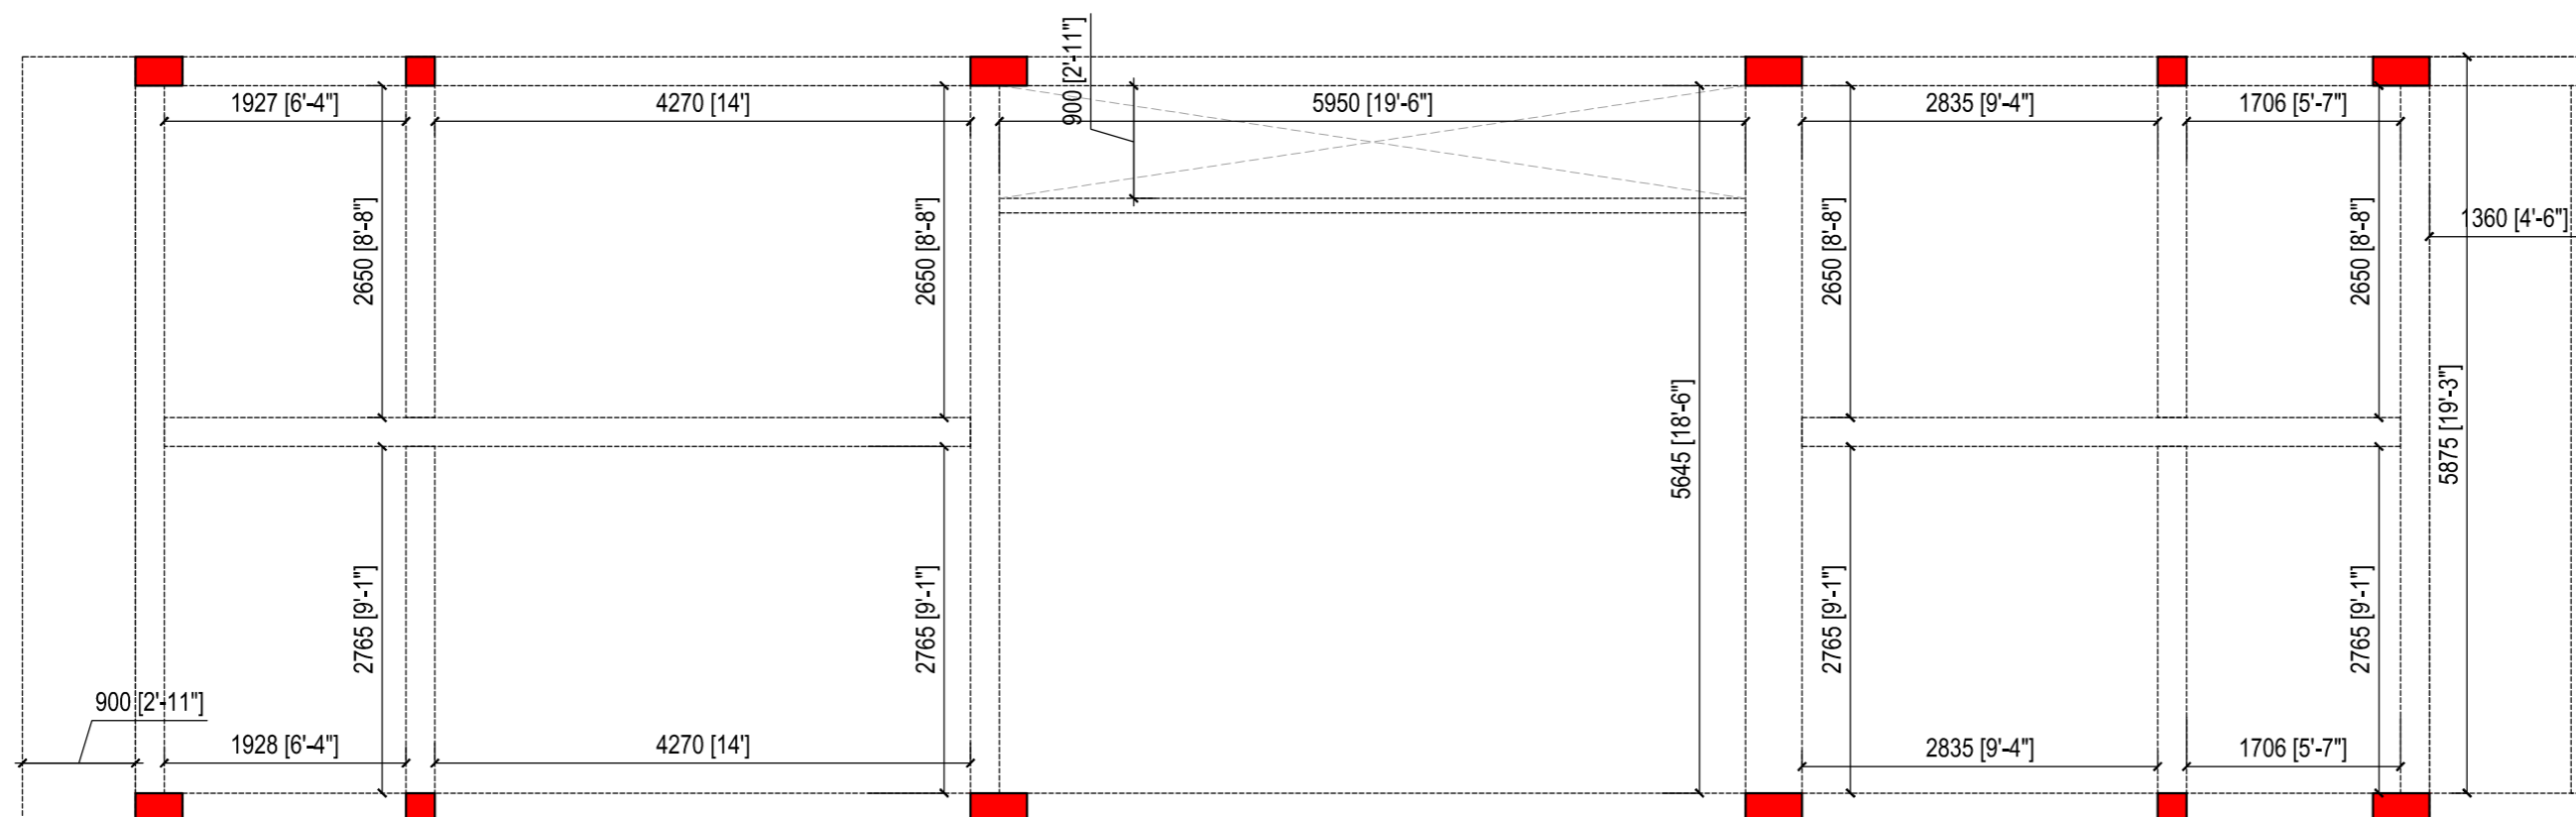

FIRST SLAB

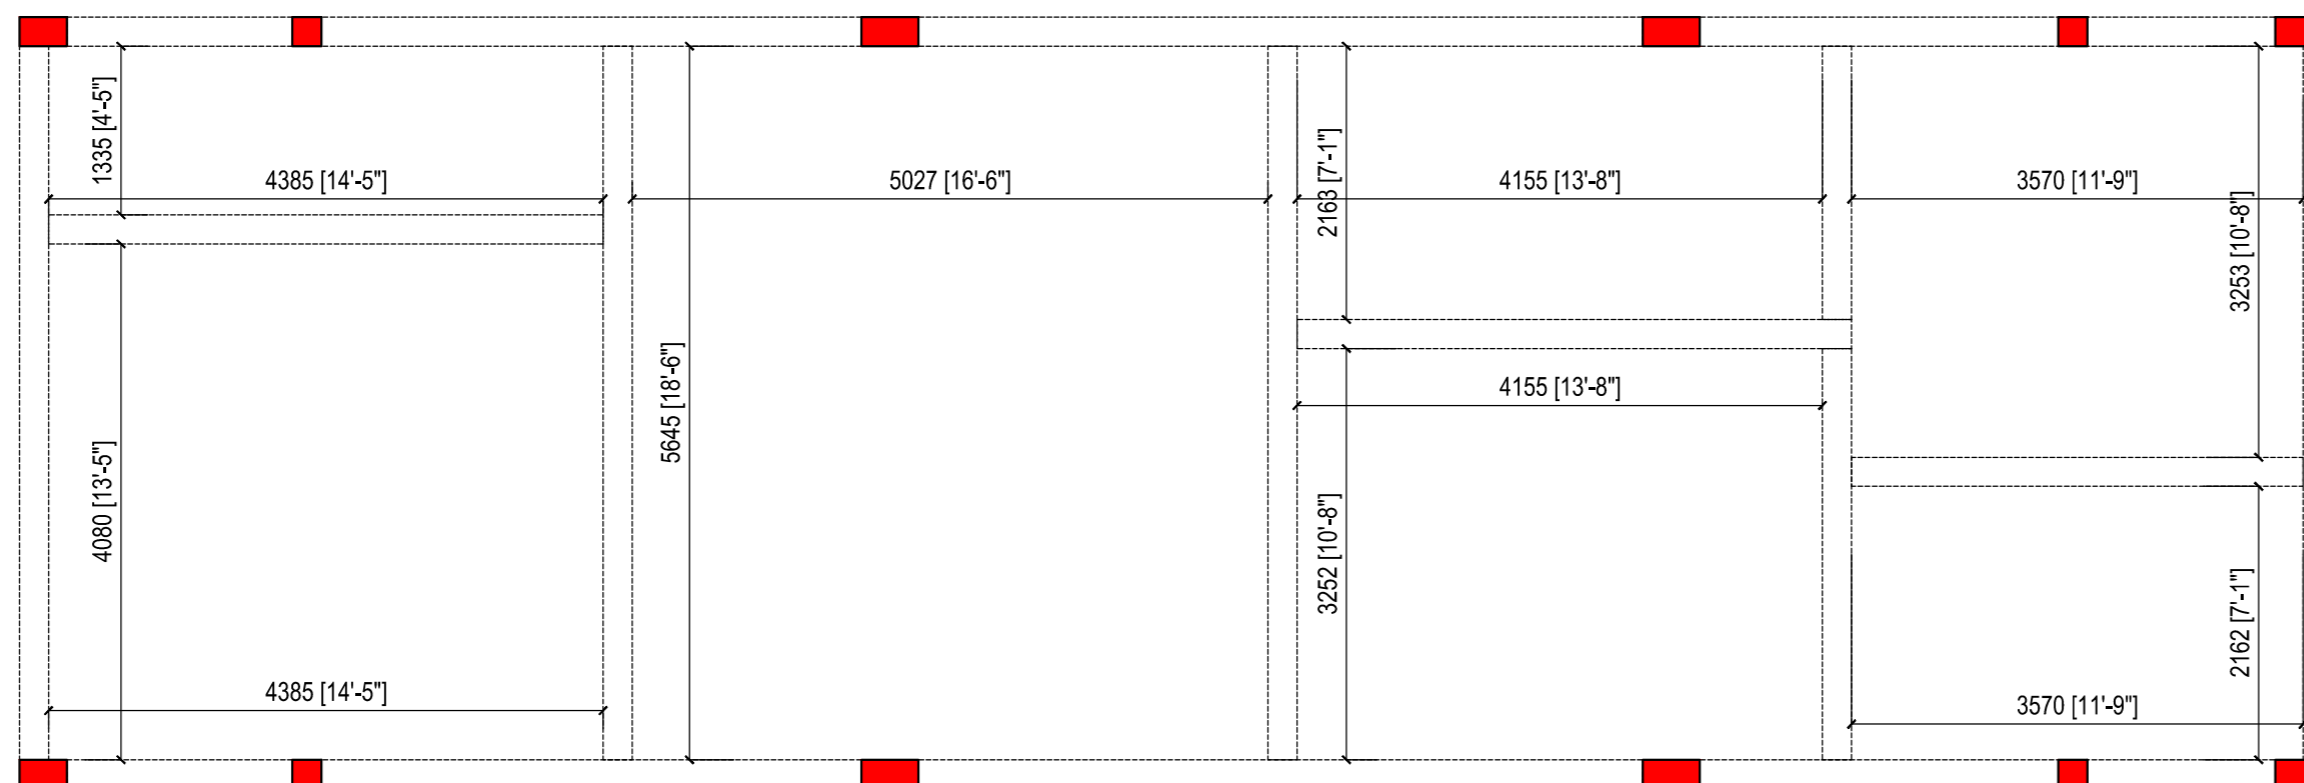

PLINTH BEAM

- 1) ALL DIMENSIONS ARE IN MILLIMETER.
- 2) ALL MEASUREMENTS ARE FROM UNFINISHED SURFACE TO UNFINISHED SURFACE.
- 3) ALL DIMENSIONS ARE TO BE READ AND NOT TO BE MEASURED.
- 4) IN CASE OF ANY DISCREPANCY BETWEEN ARCHITECTURAL DRGS. AND OTHER DRGS., DISCREPANCY SHOULD BE BROUGHT TO THE NOTICE OF THE ARCHITECT BEFORE COMMENCEMENT OF THE WORK.
- 5) IN CASE OF ANY AMBIGUITIES ON SITE, THE ARCHITECT SHOULD BE INFORMED.
- 6) IT IS MUST TO INFORM AND TO HAVE PRIOR PERMISSION OF ARCHITECT BEFORE MAKING ANY CHANGES ON SITE.
- 7) REFER THE LATEST REVISED DRAWING.

LEGEND

No.	REVISION	DATE
1	Clear height 11'.Removed Sunk	19.10.2020
2	Sill, Lintel and staircase	12.12.2020
3	Balcony size	08.01.2021
4	Front beam	05.02.2021

RESIDENCE AT AJMER
ROAD

MR. RITU RAJ JI

SHUTTERING PLAN

Drawn: PRIYAL	Checked:	Authorised:
Date: 13.10.2020	Date:	Date:
THE DESIGN STUDIO		Size: A2
NEAR BATA SHOWROOM BALAJI MARKET BHILWARA(RAJ.)		Rev. R4

- 3) ALL DIMENSIONS ARE TO BE READ AND NOT TO BE MEASURED.
- 4) IN CASE OF ANY DISCREPANCY BETWEEN ARCHITECTURAL DRGS. AND OTHER DRGS., DISCREPANCY SHOULD BE BROUGHT TO THE NOTICE OF THE ARCHITECT BEFORE COMMENCEMENT OF THE WORK.
- 5) IN CASE OF ANY AMBIGUITIES ON SITE, THE ARCHITECT SHOULD BE INFORMED.
- 6) IT IS MUST TO INFORM AND TO HAVE PRIOR PERMISSION OF ARCHITECT BEFORE MAKING ANY CHANGES ON SITE.
- 7) REFER THE LATEST REVISED DRAWING.

LEGEND

NO.	REVISION	DATE
1	KITCHEN AND FRONT BEDROOM	31.01.2021


RESIDENCE AT AJMER ROAD

MR.RITU RAJ JI

SECOND SLAB ELECTRICAL PLAN

Drawn: PREKSHA Date: 03.02.2021	Checked: PRIYAL Date: 05.02.2021	Authorised: PRIYAL Date: 05.02.2021
--	---	--


THE DESIGN STUDIO NEAR BATA SHOWROOM BALAJI MARKET BHLWARA(RAJ.)	Size: A2	Rev. R0
--	--------------------	-------------------

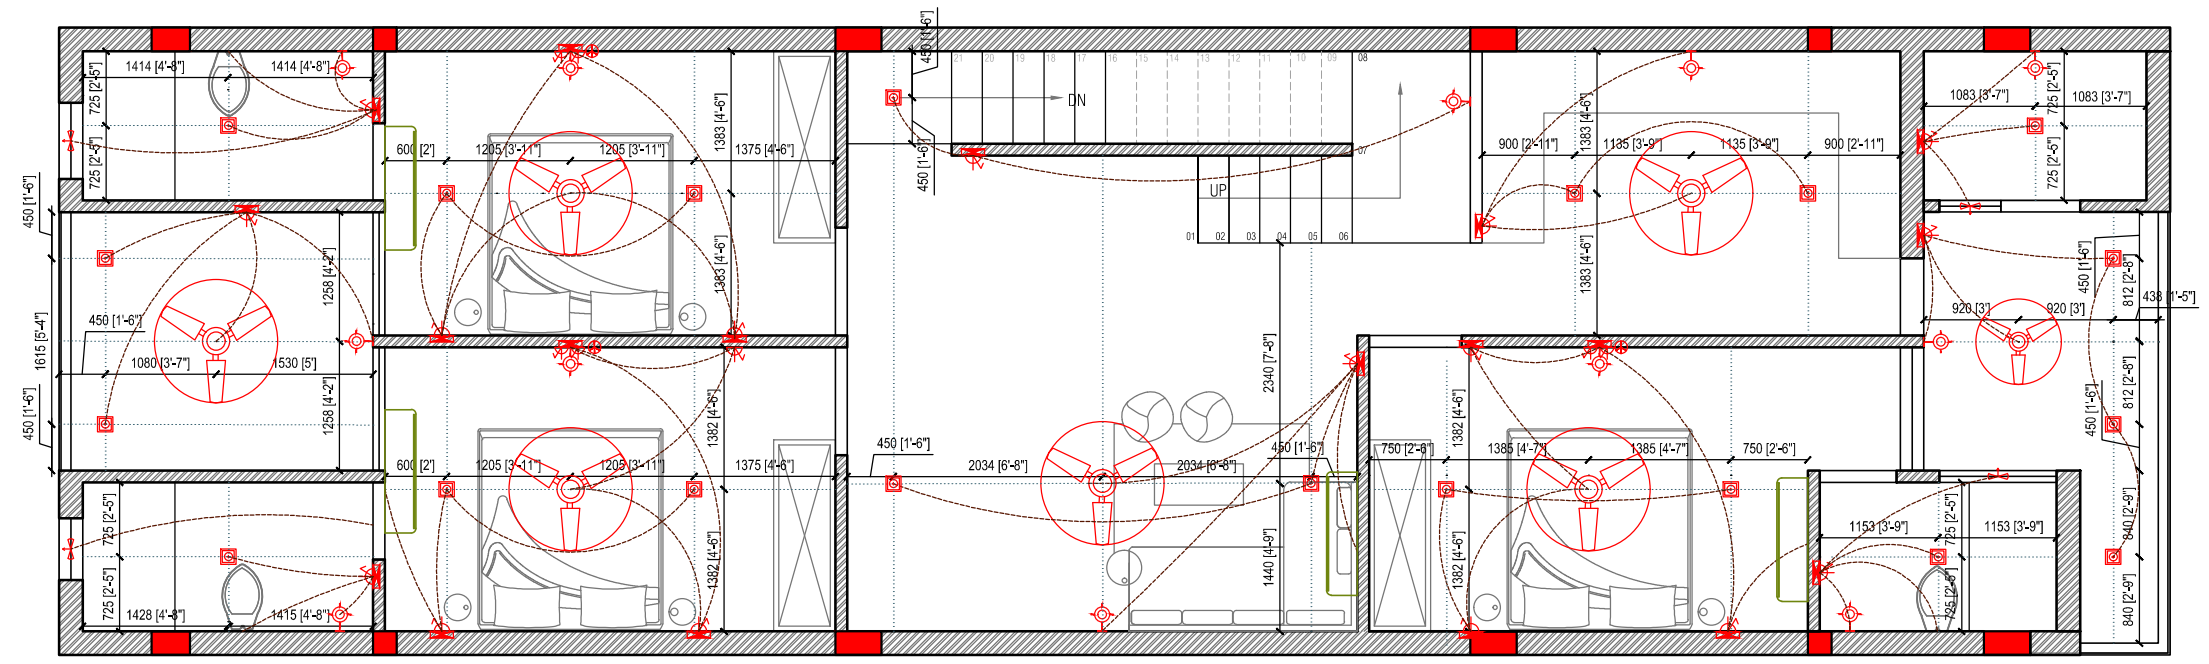

FIRST FLOOR PLAN

- 3) ALL DIMENSIONS ARE TO BE READ AND NOT TO BE MEASURED.
- 4) IN CASE OF ANY DISCREPANCY BETWEEN ARCHITECTURAL DRGS. AND OTHER DRGS. DISCREPANCY SHOULD BE BROUGHT TO THE NOTICE OF THE ARCHITECT BEFORE COMMENCEMENT OF THE WORK.
- 5) IN CASE OF ANY AMBIGUITIES ON SITE, THE ARCHITECT SHOULD BE INFORMED.
- 6) IT IS MUST TO INFORM AND TO HAVE PRIOR PERMISSION OF ARCHITECT BEFORE MAKING ANY CHANGES ON SITE.
- 7) REFER THE LATEST REVISED DRAWING.

LEGEND

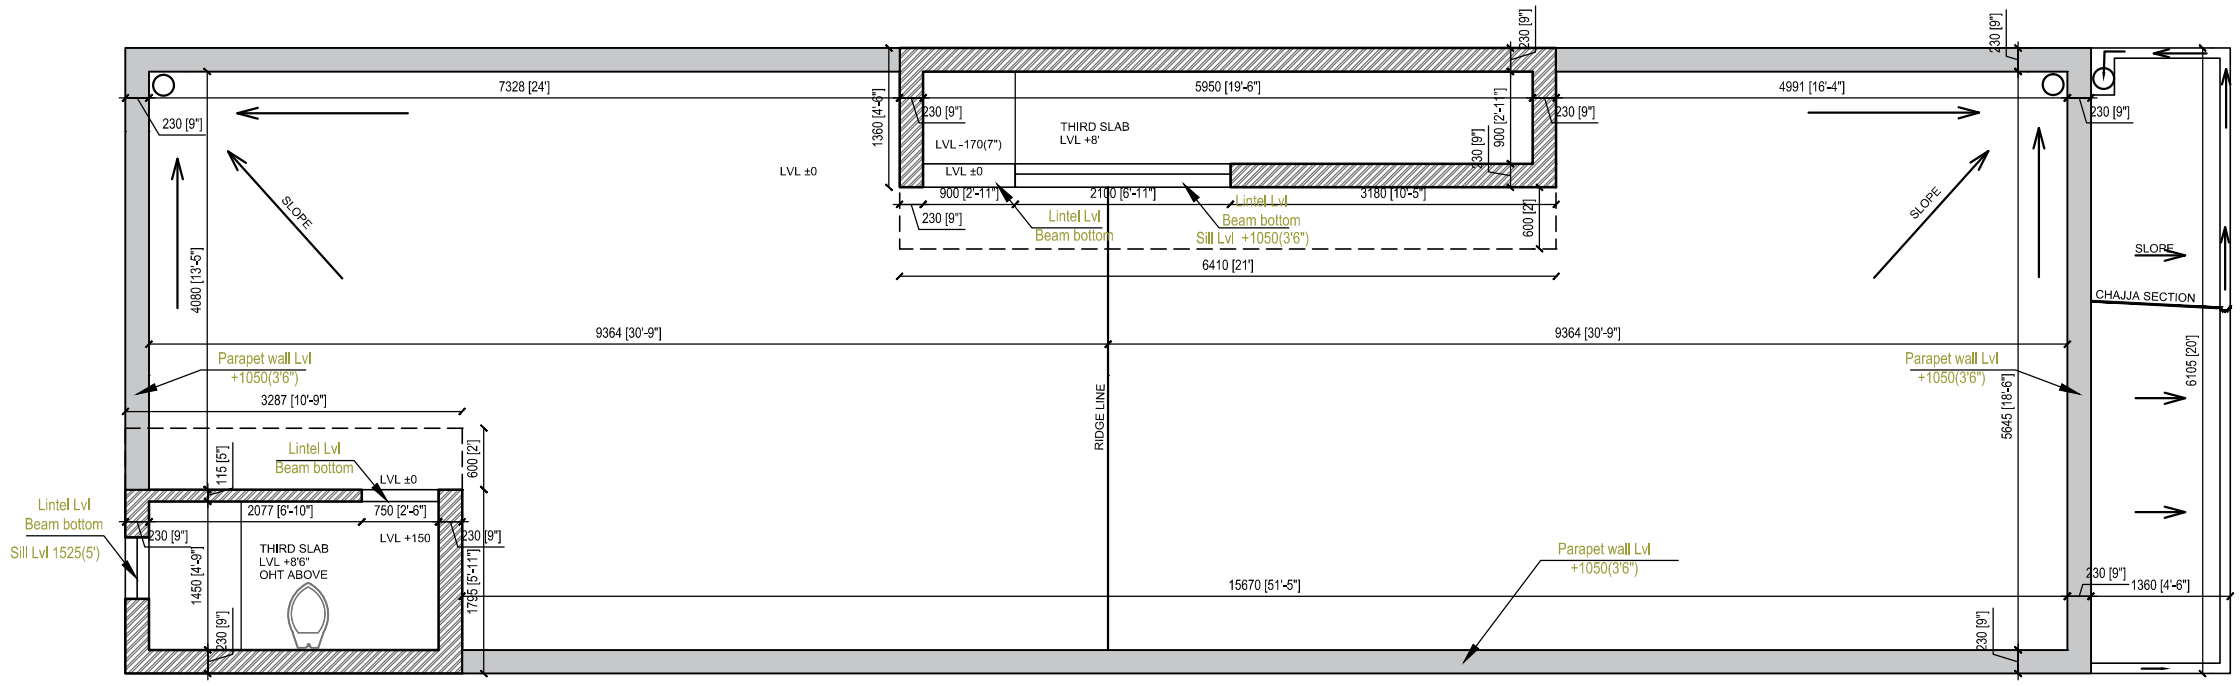


NO.	REVISION	DATE
1	KITCHEN AND FRONT BEDROOM	31.01.2021

RESIDENCE AT AJMER ROAD


MR. RITU RAJ JI

TERRACE PLAN


Drawn: PRIYAL	Checked:	Authorised:
Date: 03.03.2021	Date:	Date:
THE DESIGN STUDIO		Size: R0
NEAR BATA SHOWROOM BALAJI MARKET BHILWARA(RAJ.)		A2

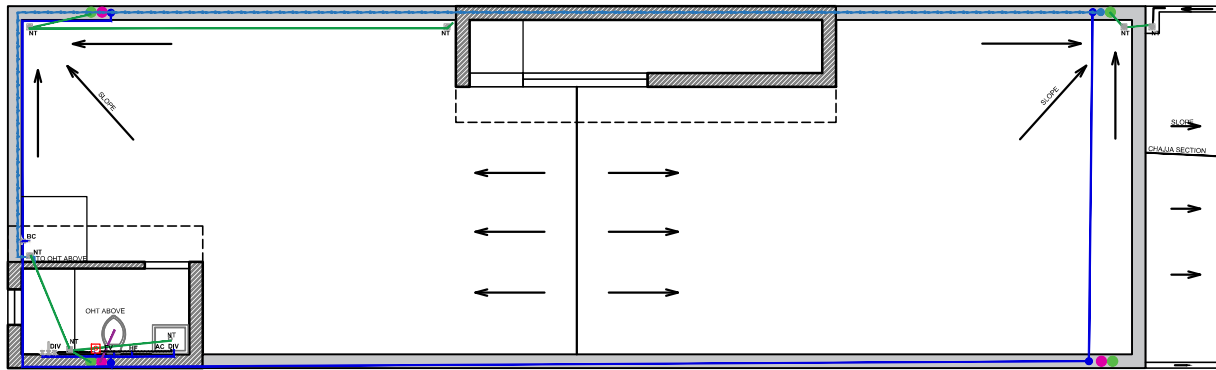

TERRACE LAYOUT

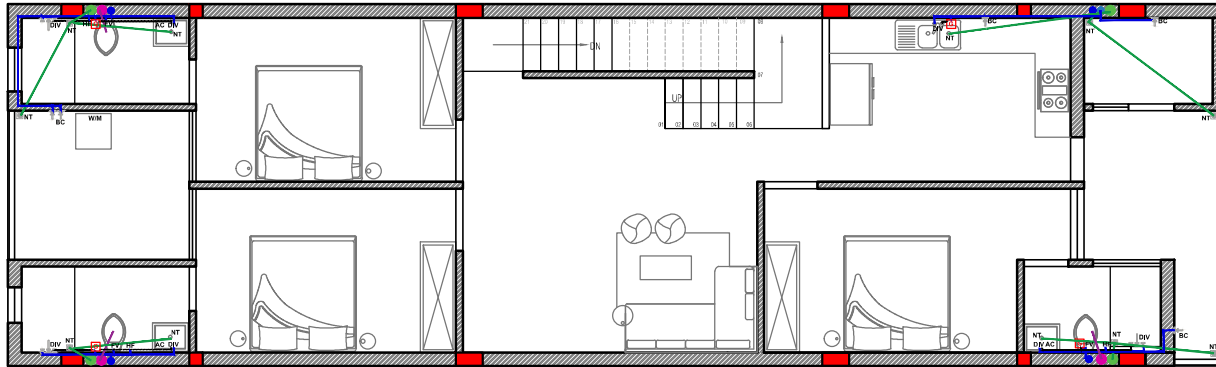

FIRST FLOOR LAYOUT

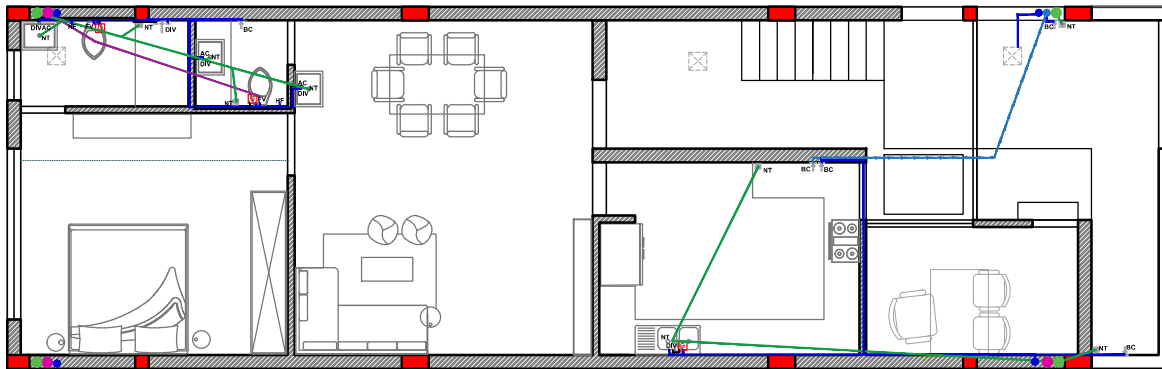

GROUND FLOOR LAYOUT

- 1) ALL DIMENSIONS ARE IN MILLIMETER.
- 2) ALL MEASUREMENTS ARE FROM UNFINISHED SURFACE TO UNFINISHED SURFACE.
- 3) ALL DIMENSIONS ARE TO BE READ AND NOT TO BE MEASURED.
- 4) IN CASE OF ANY DISCREPANCY BETWEEN ARCHITECTURAL DRING, AND OTHER DINGS, DISCREPANCY SHOULD BE BROUGHT TO THE NOTICE OF THE ARCHITECT BEFORE COMMENCEMENT OF THE WORK.
- 5) IN CASE OF ANY AMBIGUITIES ON SITE, THE ARCHITECT SHOULD BE INFORMED.
- 6) IT IS MUST TO INFORM AND TO HAVE PRIOR PERMISSION OF ARCHITECT BEFORE MAKING ANY CHANGES ON SITE.
- 7) REFER THE LATEST REVISED DRAWING.

LEGEND

BC	BB COCK
AC	ANGLE COCK
HF	HEALTH FAUCET
FV	FLUSH VALVE
DV	DISPENSER
NT	NEHANI TRAP
GI	GYSER
---	WATER FIBER PIPE
---	WATER SUPPLY PIPE
---	WASTE WATER PIPE
---	SOIL PIPE
---	HOT WATER SUPPLY PIPE

NO.	REVISION	DATE

RESIDENCE AT AJMER ROAD


MR. RITU RAJ JI

PLUMBING PLAN


Drawn: PIYAL	Checked:	Authorised:
Date: 25.03.2021	Date:	Date:

THE DESIGN STUDIO
NEAR BATA SHOWROOM BALAJI MARKET
BHILWARA(RA.)


Size: **A2** Rev: **R3**

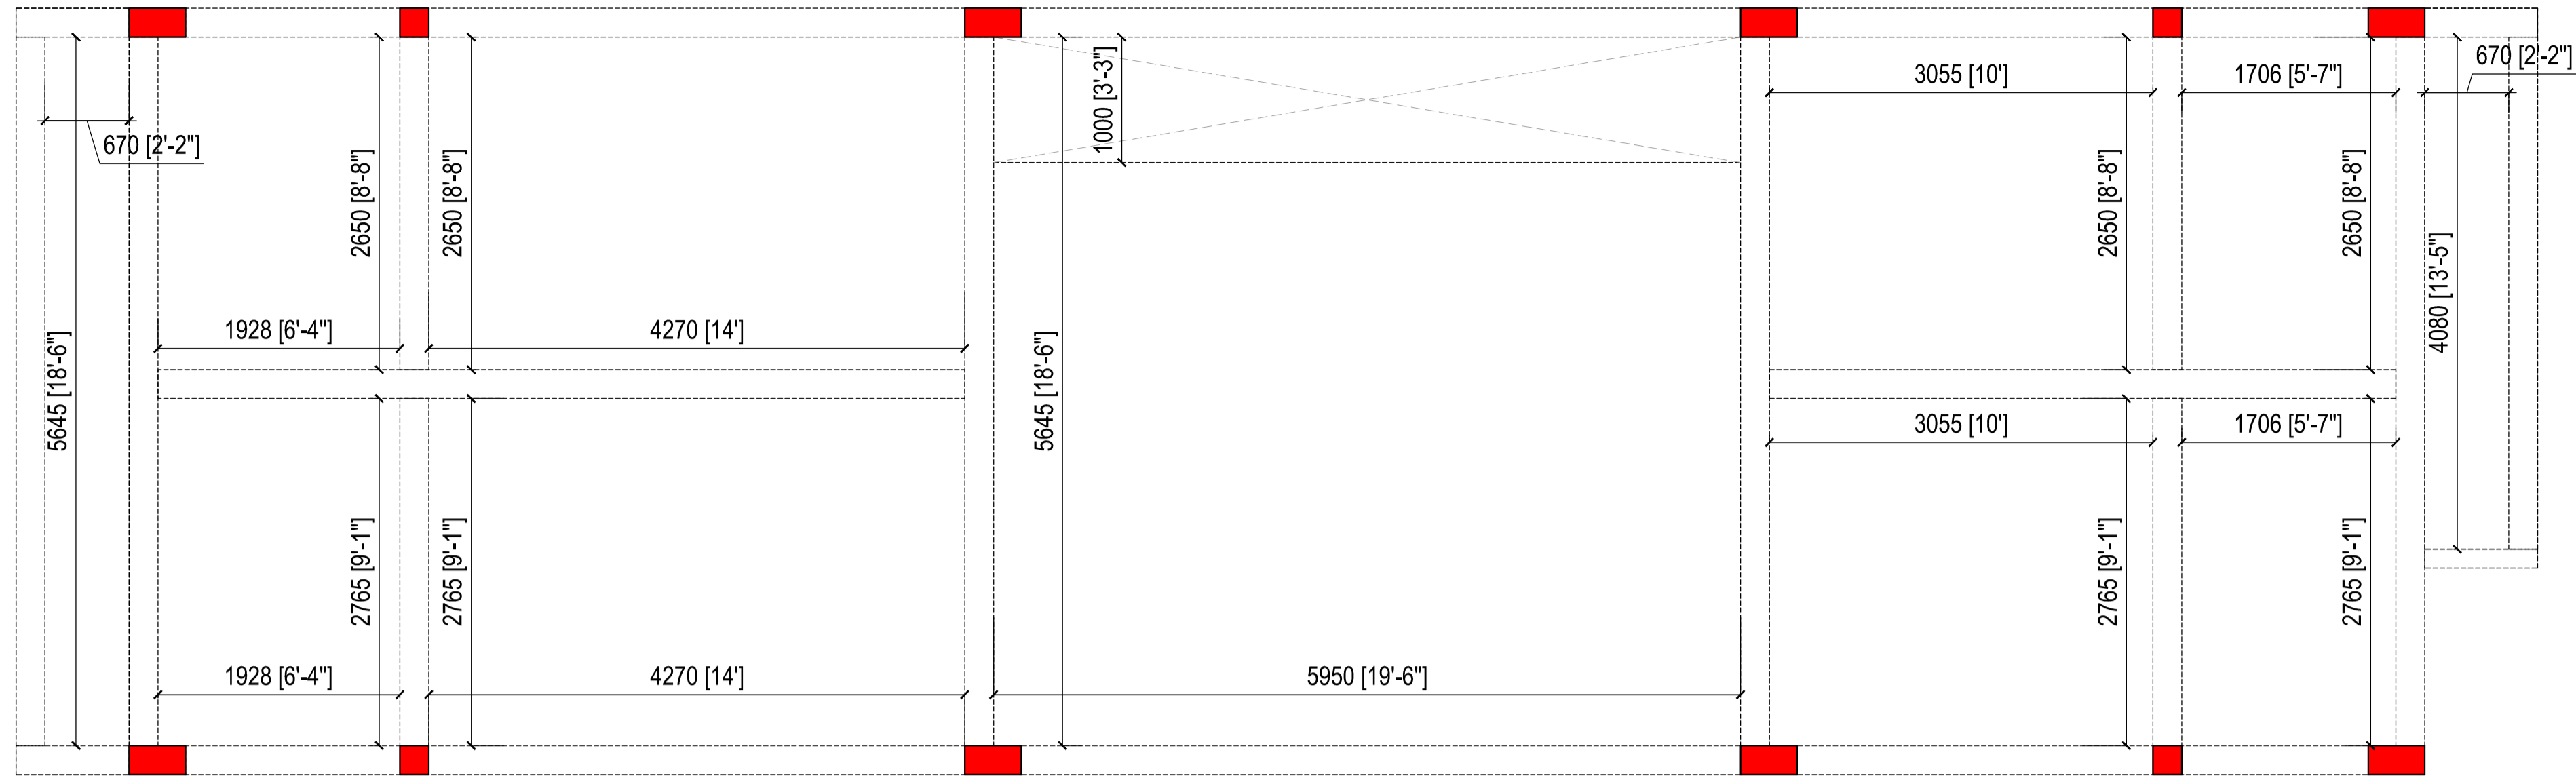

SECOND SLAB

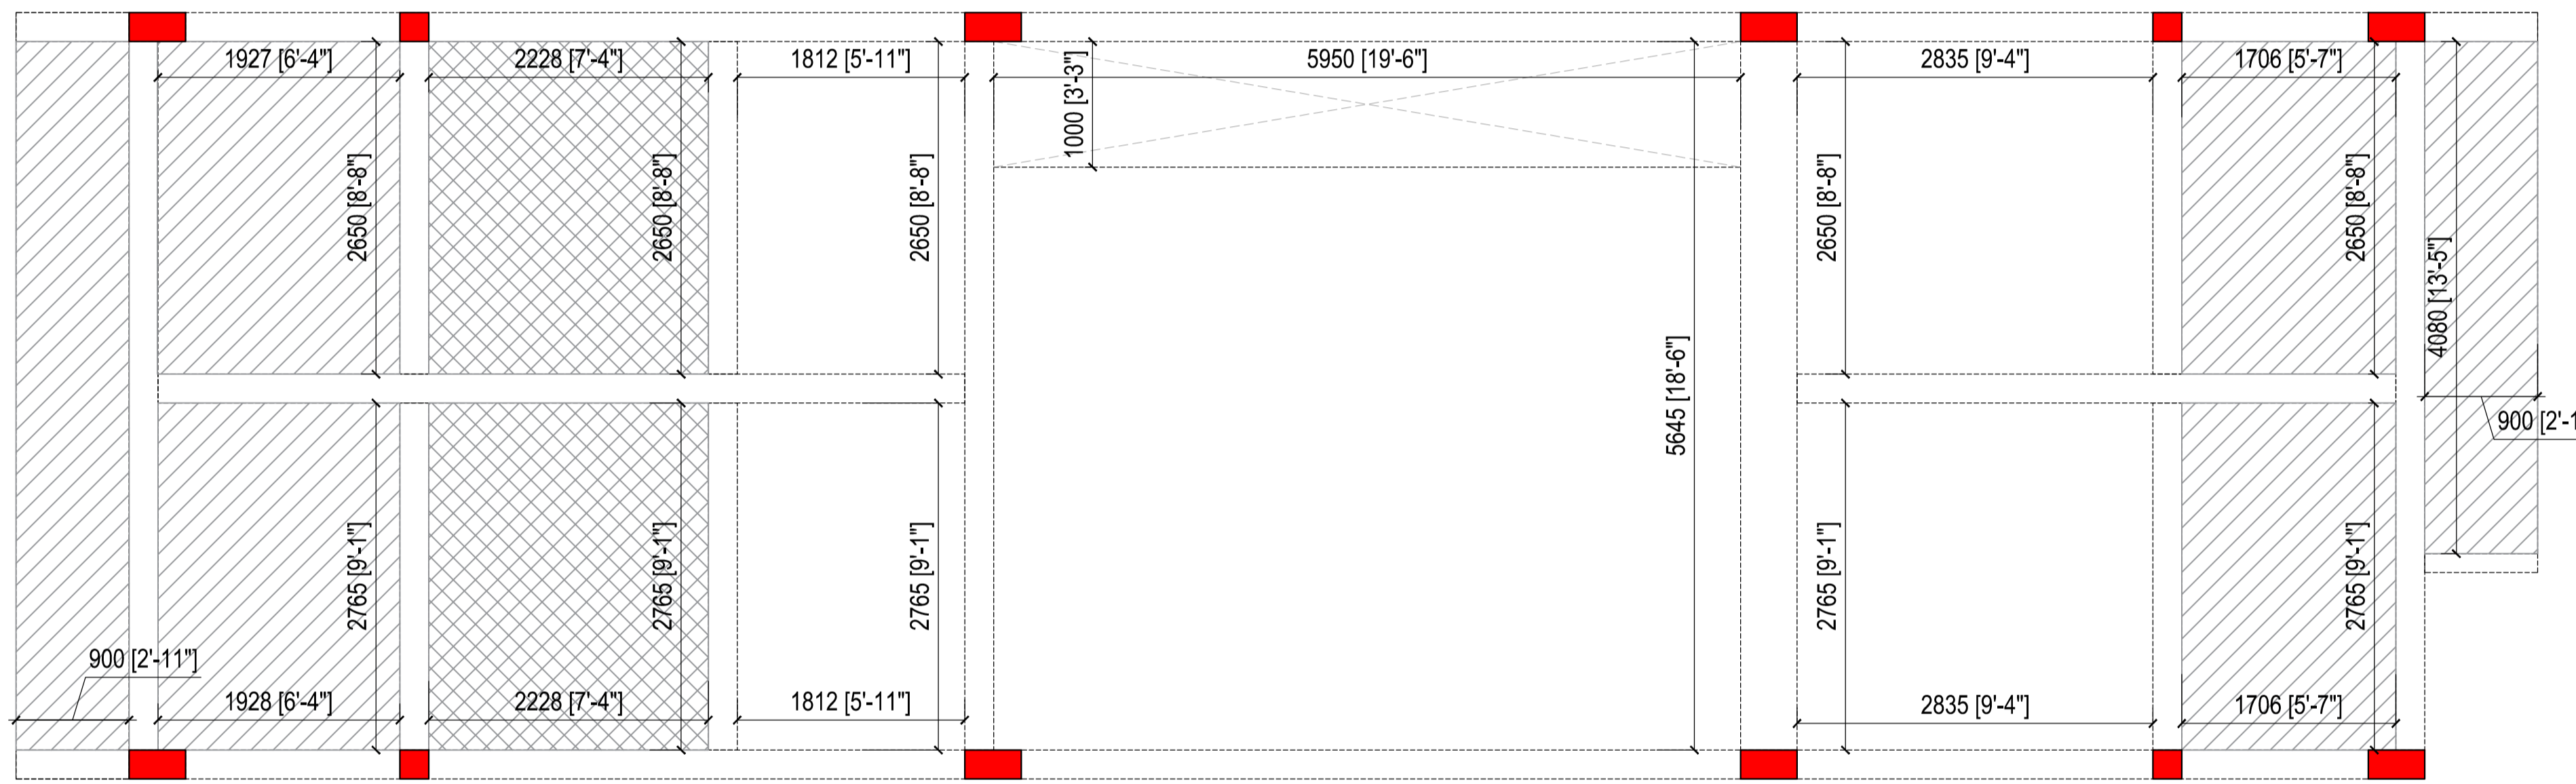

FIRST SLAB

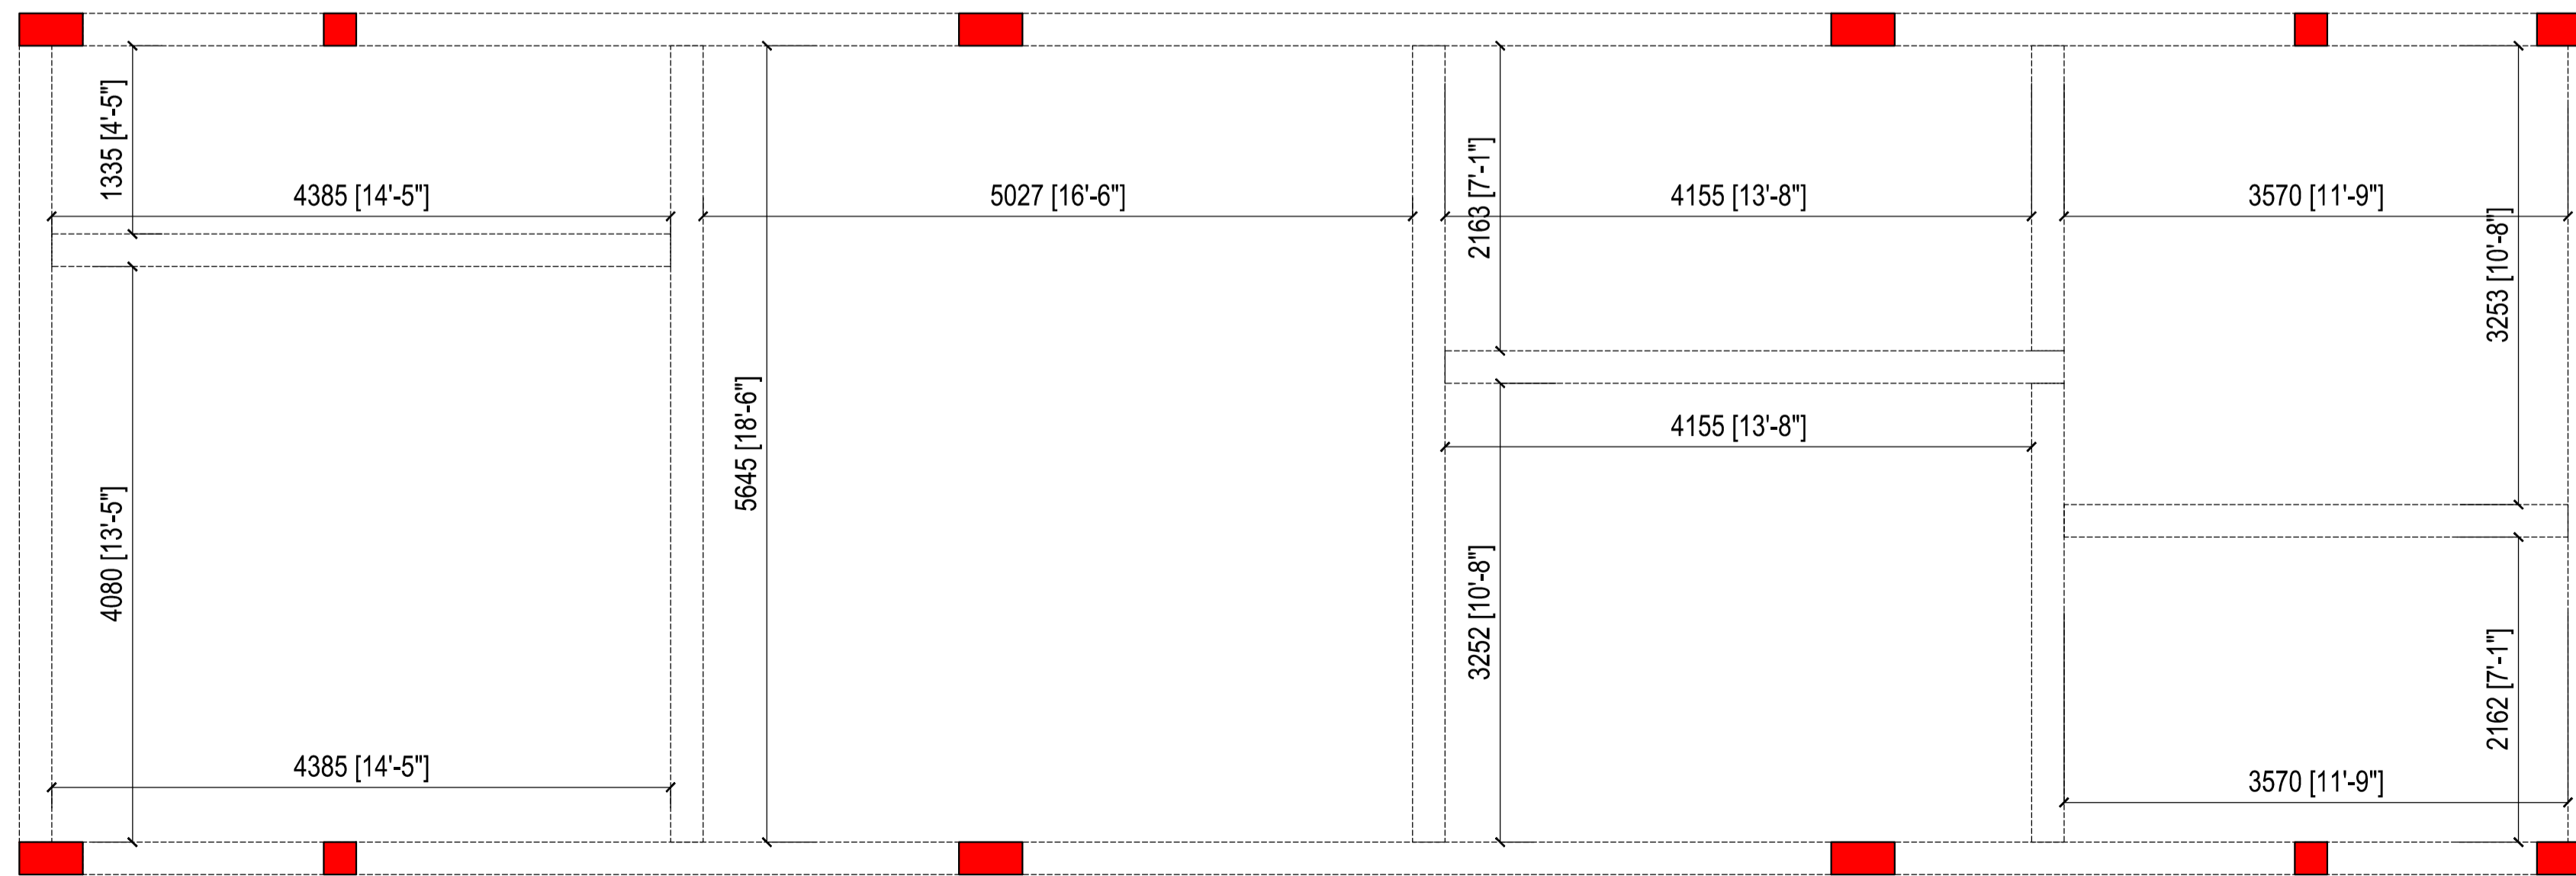

PLINTH BEAM

- 1) ALL DIMENSIONS ARE IN MILLIMETER.
- 2) ALL MEASUREMENTS ARE FROM UNFINISHED SURFACE TO UNFINISHED SURFACE.
- 3) ALL DIMENSIONS ARE TO BE READ AND NOT TO BE MEASURED.
- 4) IN CASE OF ANY DISCREPANCY BETWEEN ARCHITECTURAL DRGS. AND OTHER DRGS. DISCREPANCY SHOULD BE BROUGHT TO THE NOTICE OF THE ARCHITECT BEFORE COMMENCEMENT OF THE WORK.
- 5) IN CASE OF ANY AMBIGUITIES ON SITE, THE ARCHITECT SHOULD BE INFORMED.
- 6) IT IS MUST TO INFORM AND TO HAVE PRIOR PERMISSION OF ARCHITECT BEFORE MAKING ANY CHANGES ON SITE.
- 7) REFER THE LATEST REVISED DRAWING.

LEGEND

PURPOSE OF ISSUE	DATE	AUTHORIZED

RESIDENCE AT AJMER ROAD

MR. RITU RAJ JI


BEAM GRIDS

Drawn: PRIYAL	Checked:	Authorised:
Date: 13.10.2020	Date:	Date:


THE DESIGN STUDIO

NEAR BATA SHOWROOM BALAJI MARKET BHILWARA(RAJ.)


Size: **A3** Rev.

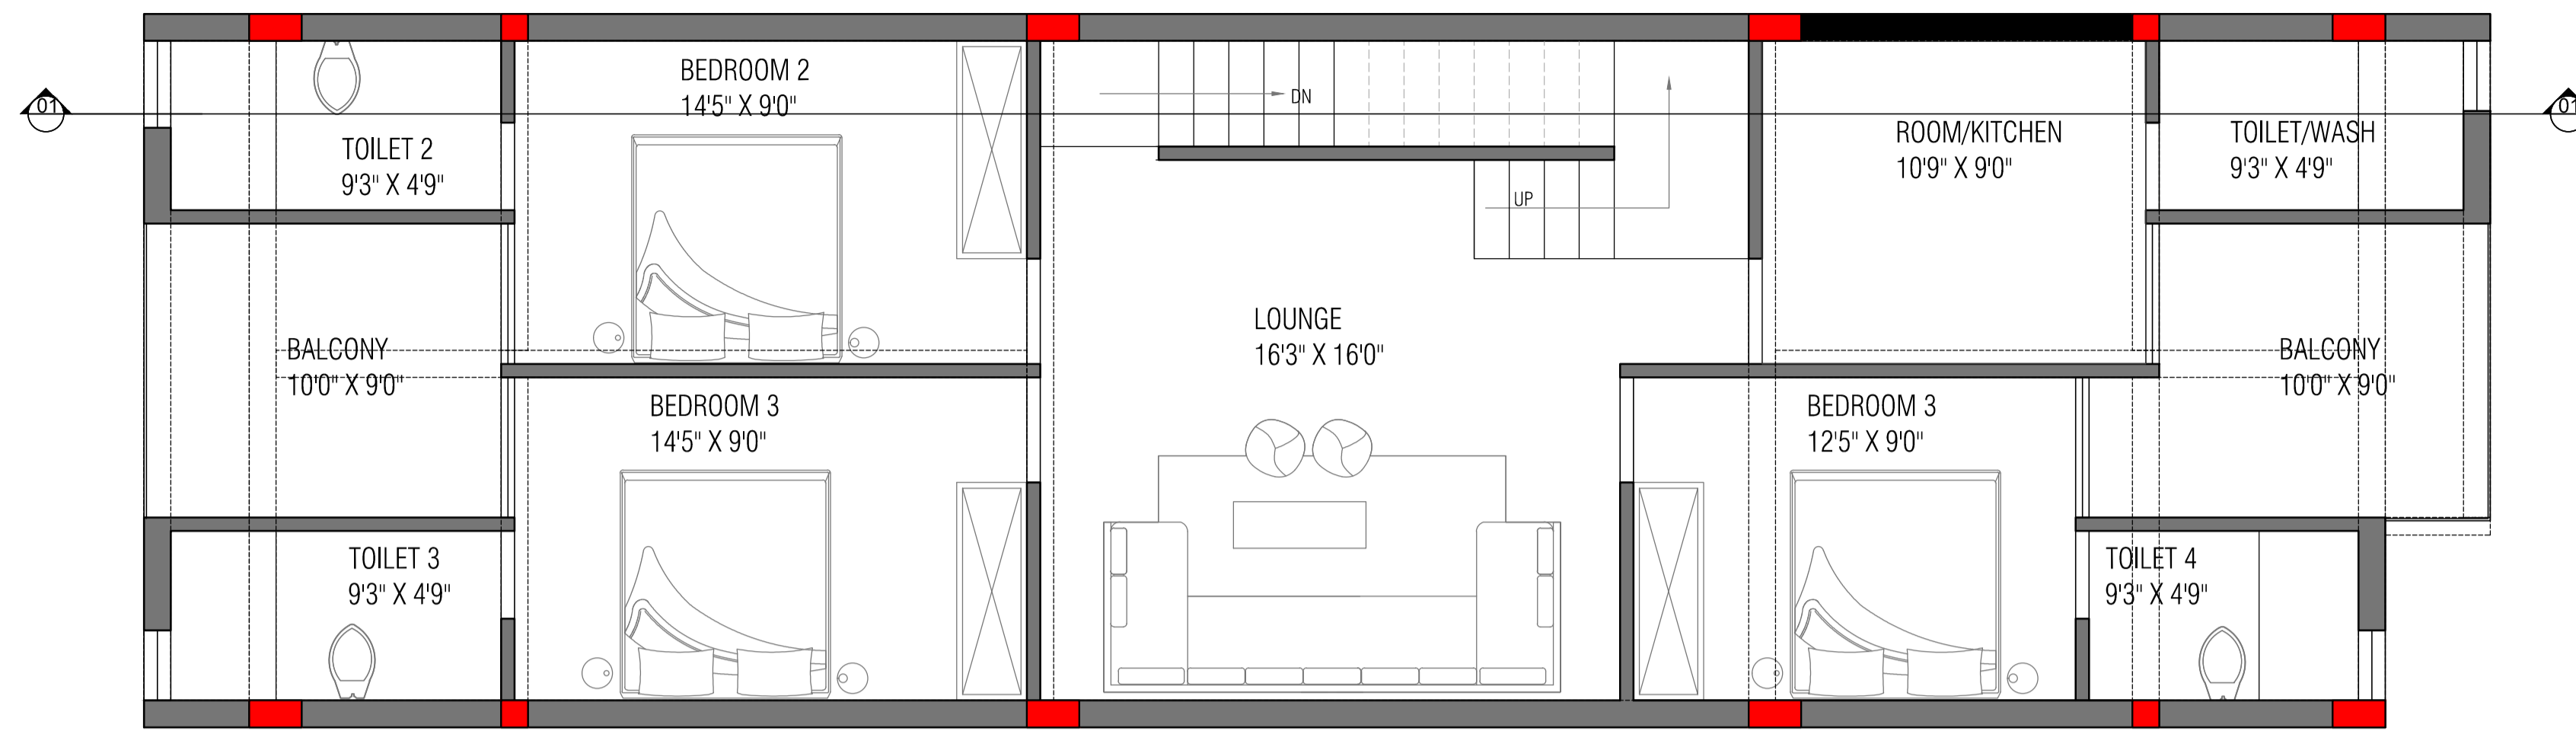

FIRST FLOOR PLAN

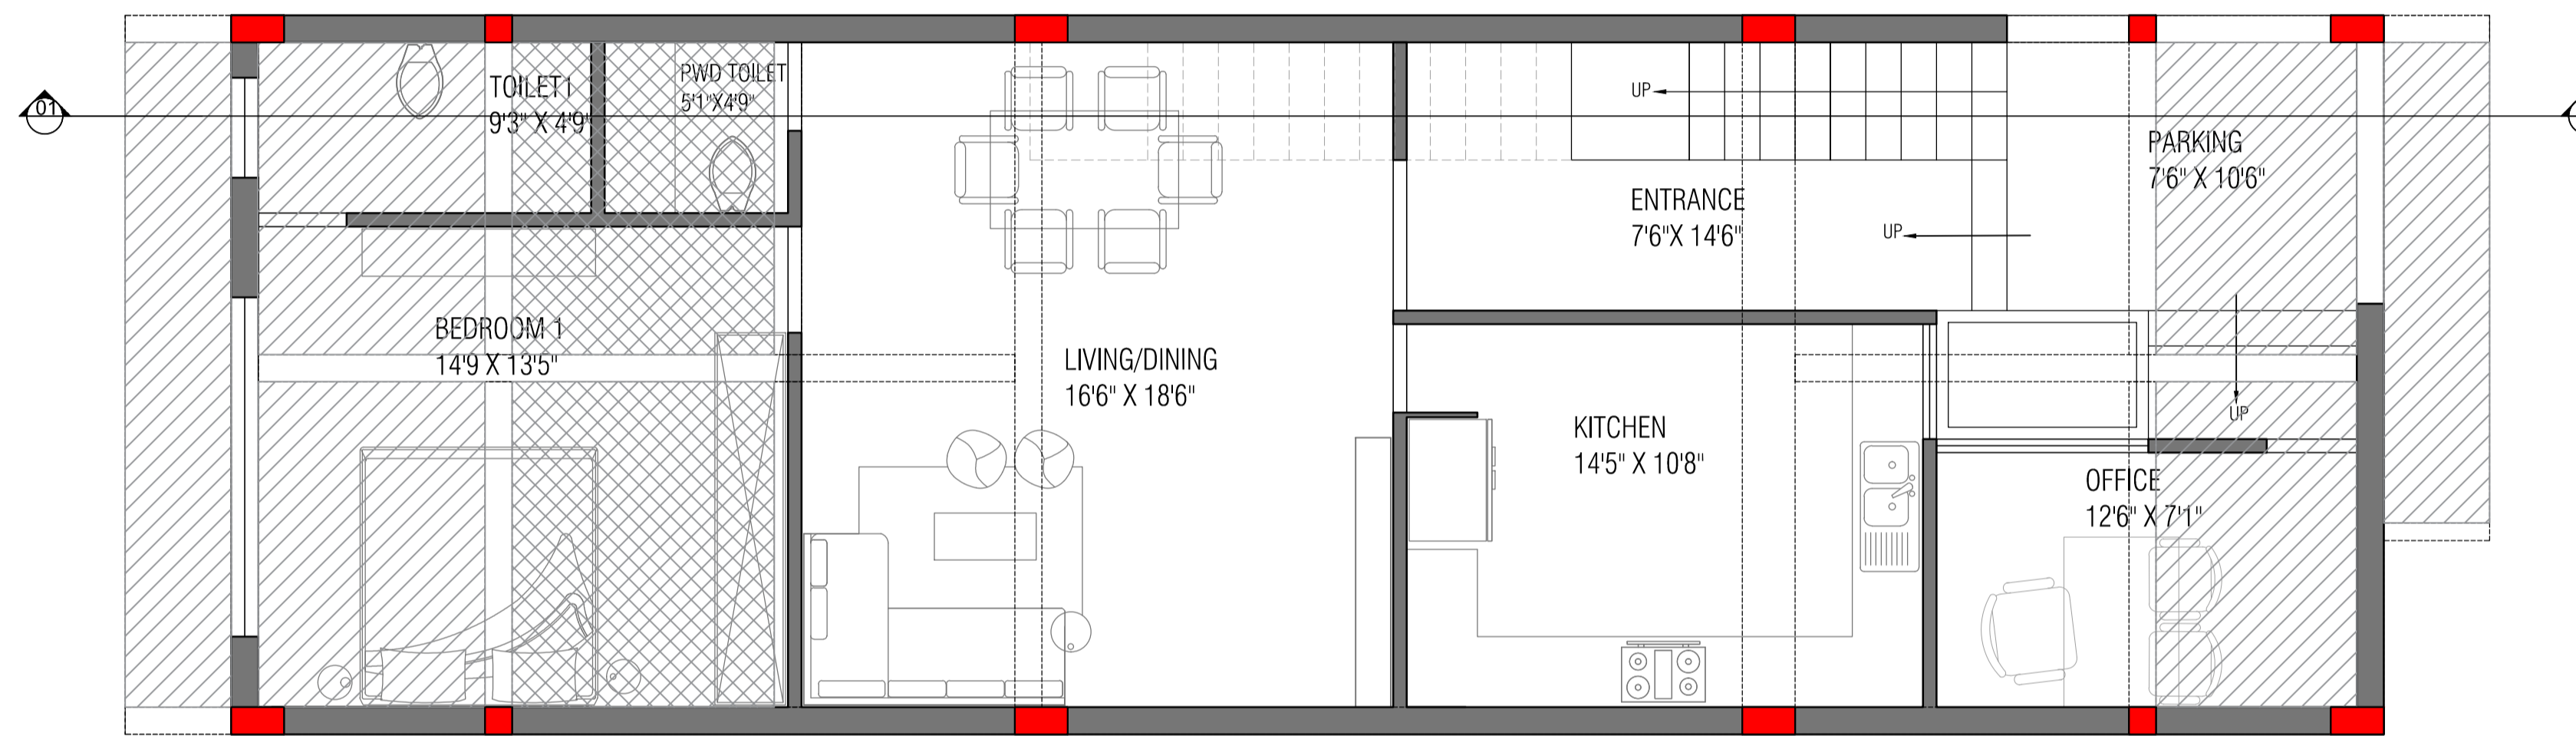

GROUND FLOOR PLAN

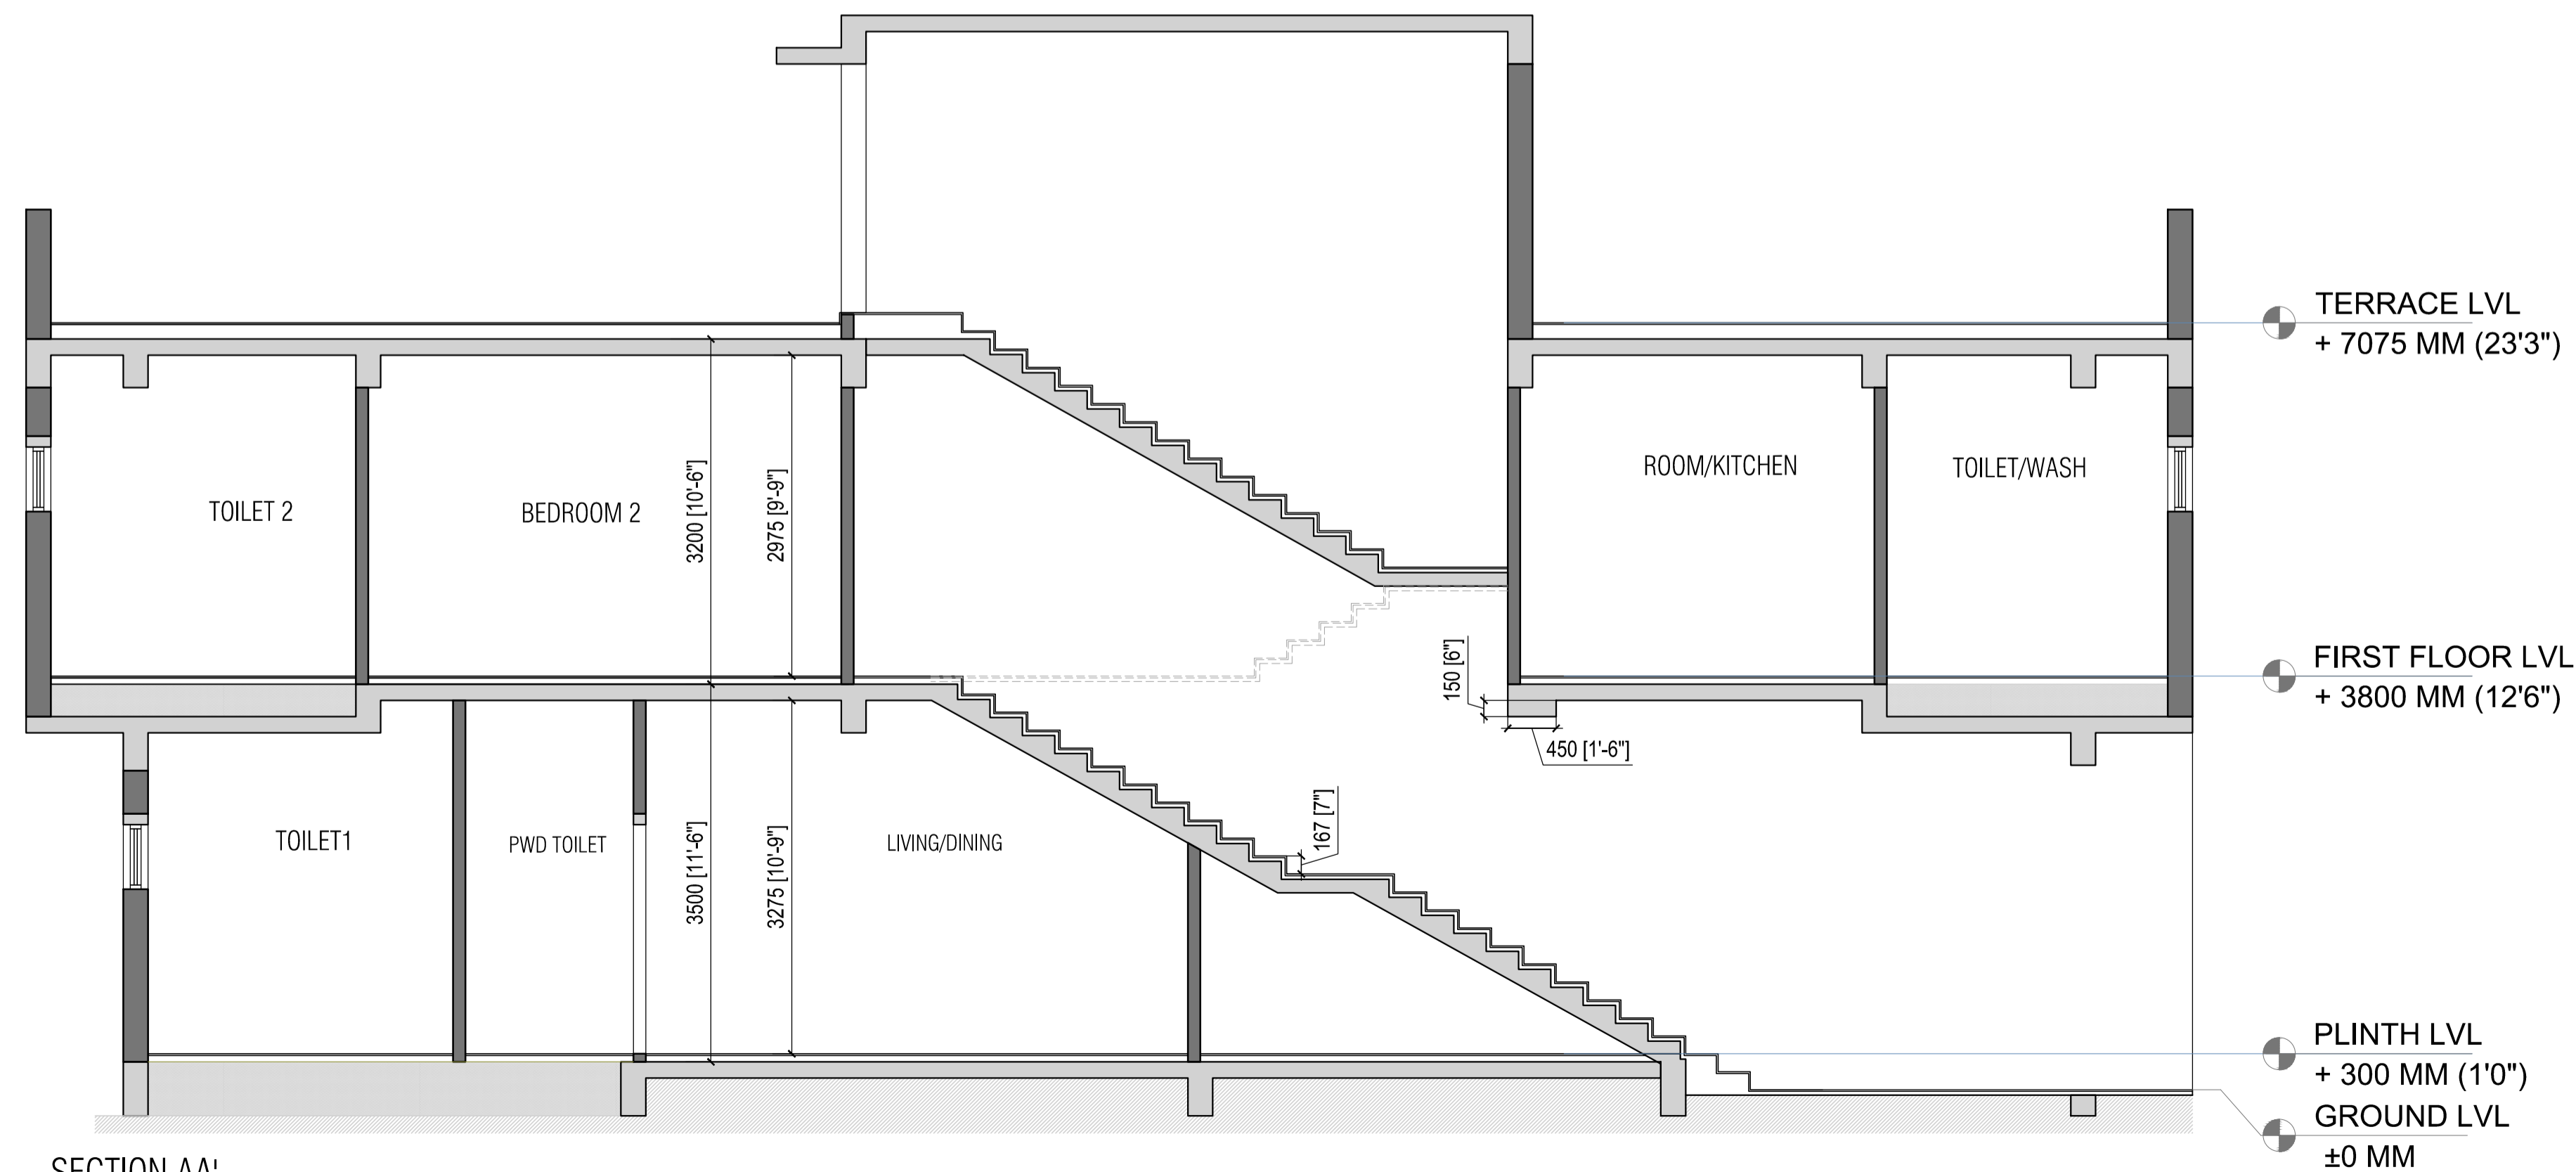

SECTION AA'

- 1) ALL DIMENSIONS ARE IN MILLIMETER.
- 2) ALL MEASUREMENTS ARE FROM UNFINISHED SURFACE TO UNFINISHED SURFACE.
- 3) ALL DIMENSIONS ARE TO BE READ AND NOT TO BE MEASURED.
- 4) IN CASE OF ANY DISCREPANCY BETWEEN ARCHITECTURAL DRGS. AND OTHER DRGS., DISCREPANCY SHOULD BE BROUGHT TO THE NOTICE OF THE ARCHITECT BEFORE COMMENCEMENT OF THE WORK.
- 5) IN CASE OF ANY AMBIGUITIES ON SITE, THE ARCHITECT SHOULD BE INFORMED.
- 6) IT IS MUST TO INFORM AND TO HAVE PRIOR PERMISSION OF ARCHITECT BEFORE MAKING ANY CHANGES ON SITE.
- 7) REFER THE LATEST REVISED DRAWING.


LEGEND

PURPOSE OF ISSUE	DATE	AUTHORIZED


RESIDENCE AT AJMER ROAD	MR. RITU RAJ JI
-------------------------	-----------------

FLOOR PLANS


Drawn: PRIYAL	Checked:	Authorised:
Date: 13.10.2020	Date:	Date:
THE DESIGN STUDIO		Size: Rev.
NEAR BATA SHOWROOM BALAJI MARKET BHILWARA(RAJ.)		A3

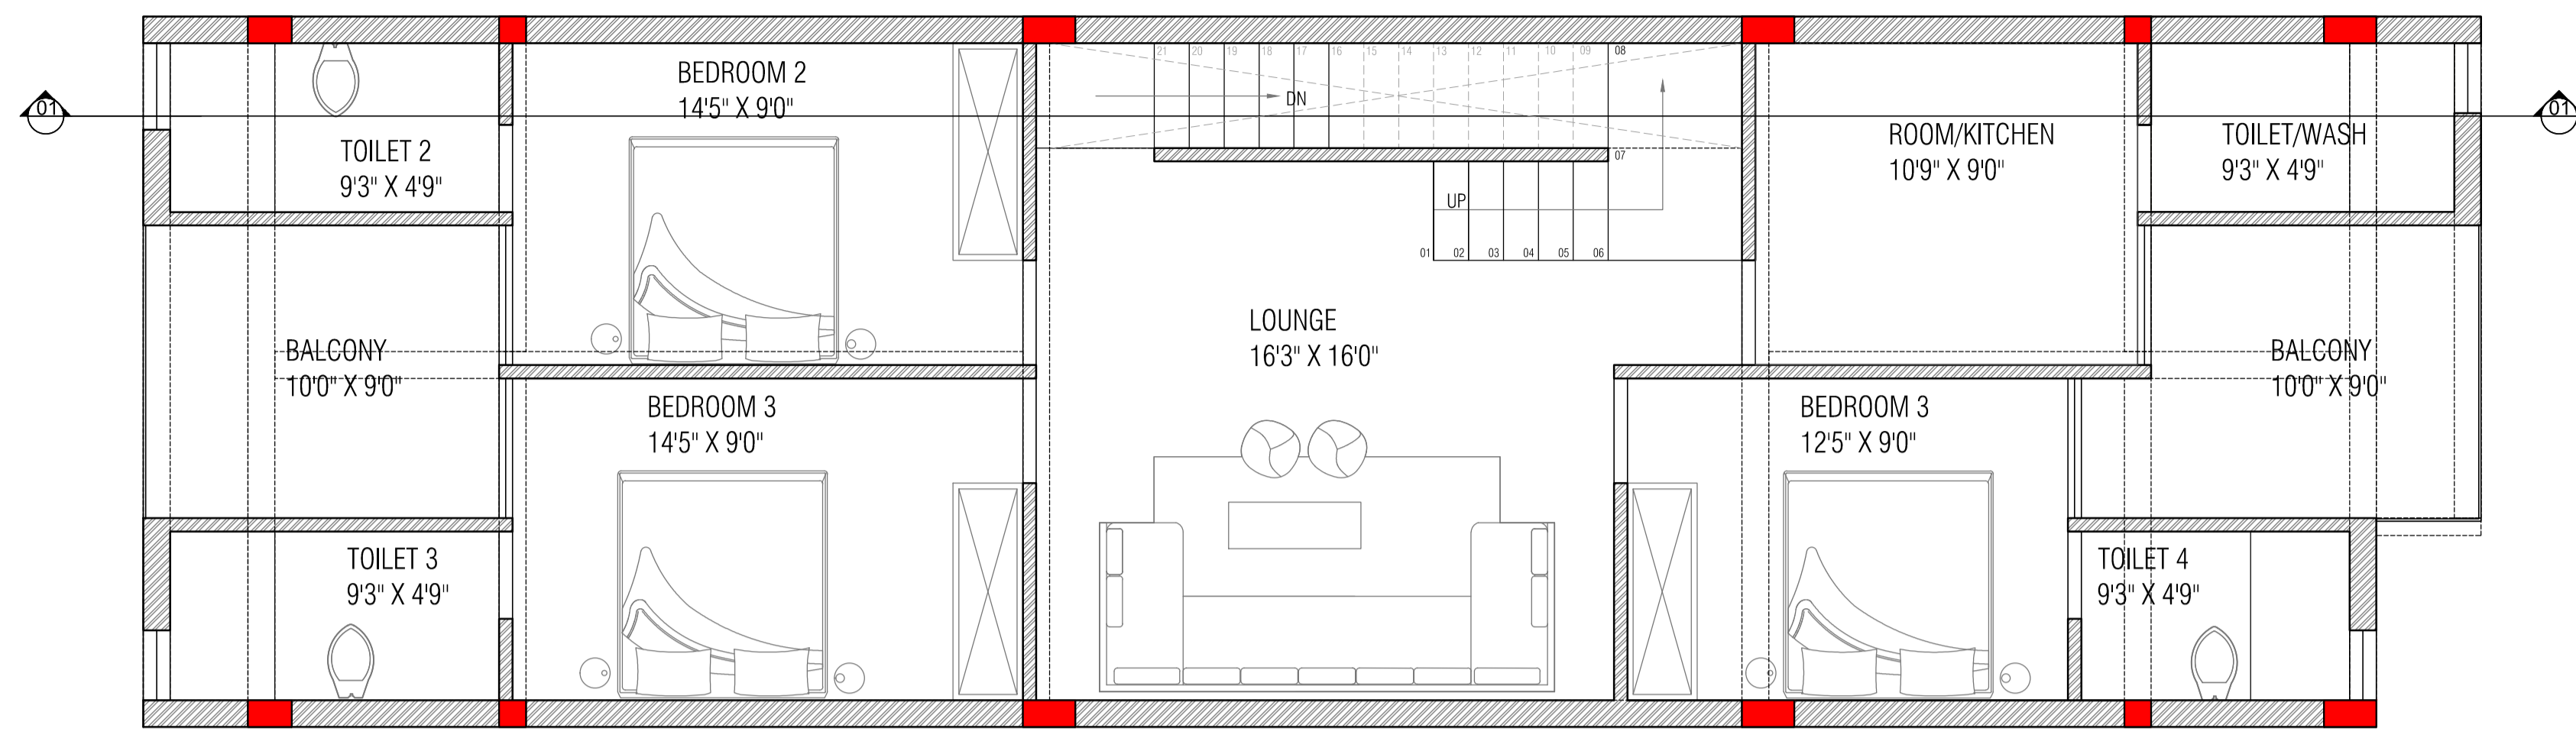

FIRST FLOOR PLAN

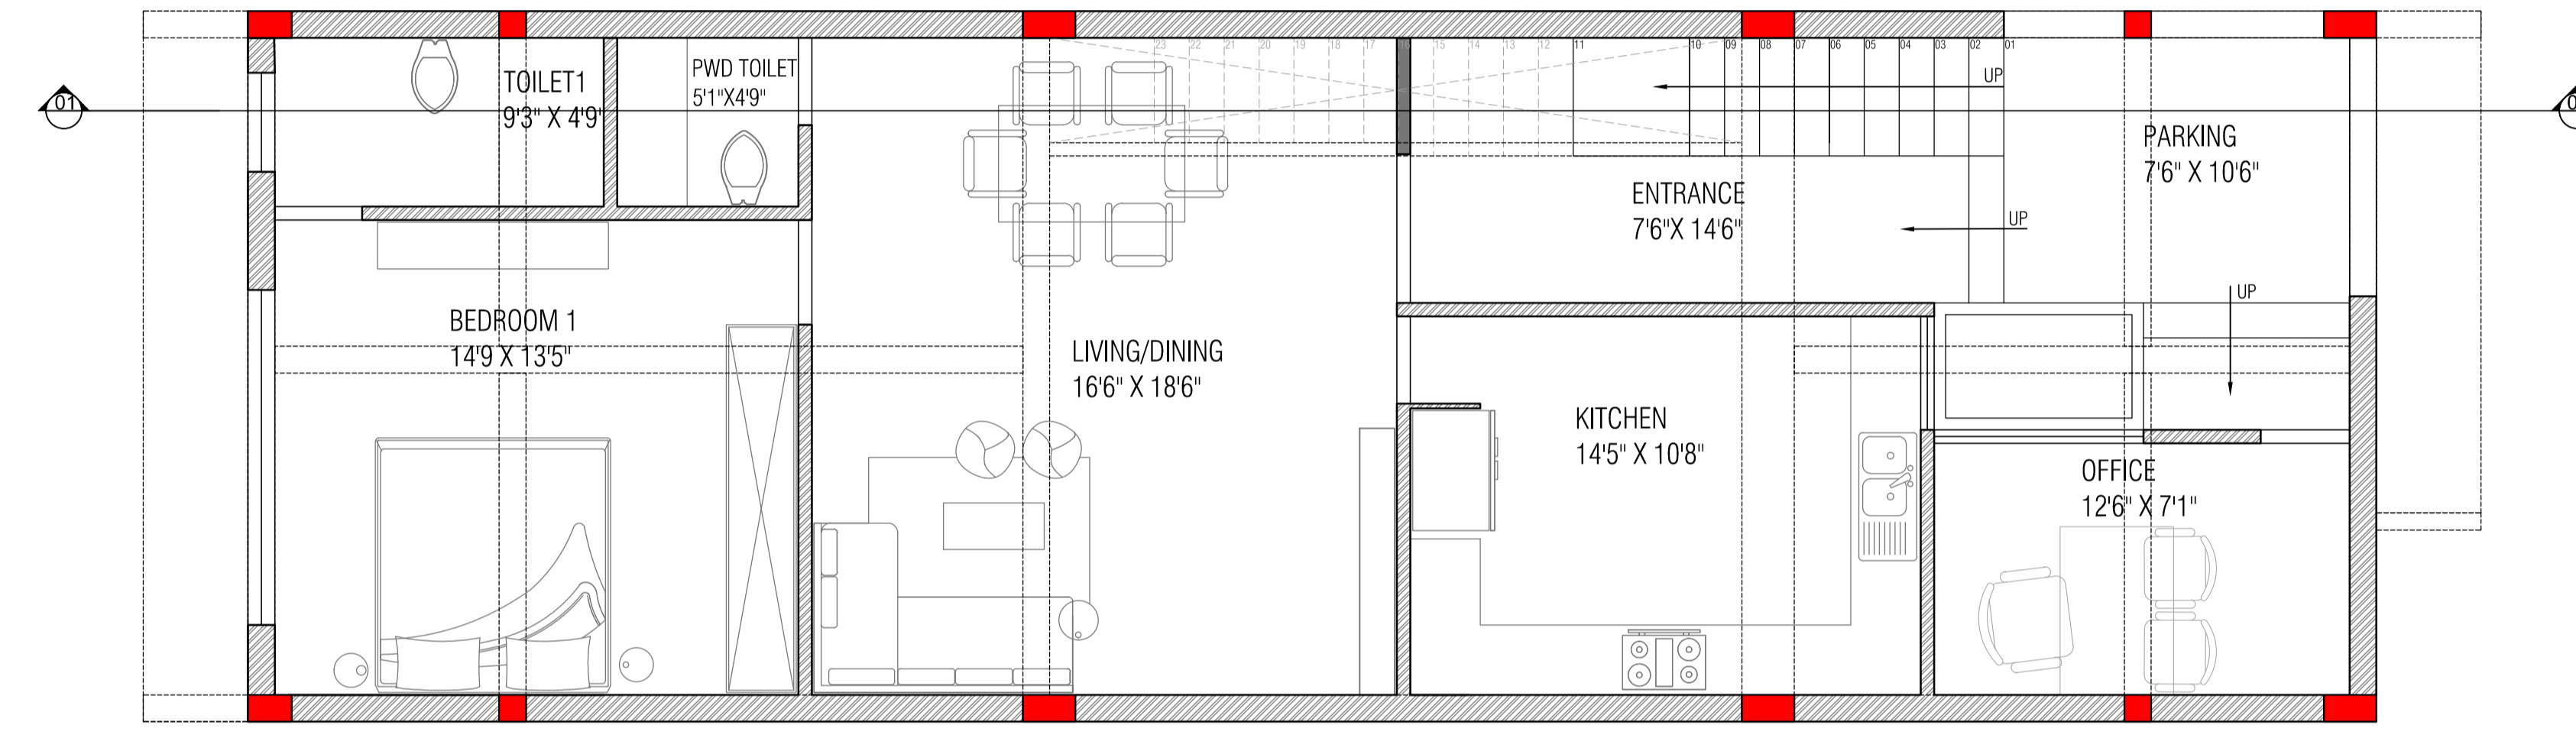

GROUND FLOOR PLAN

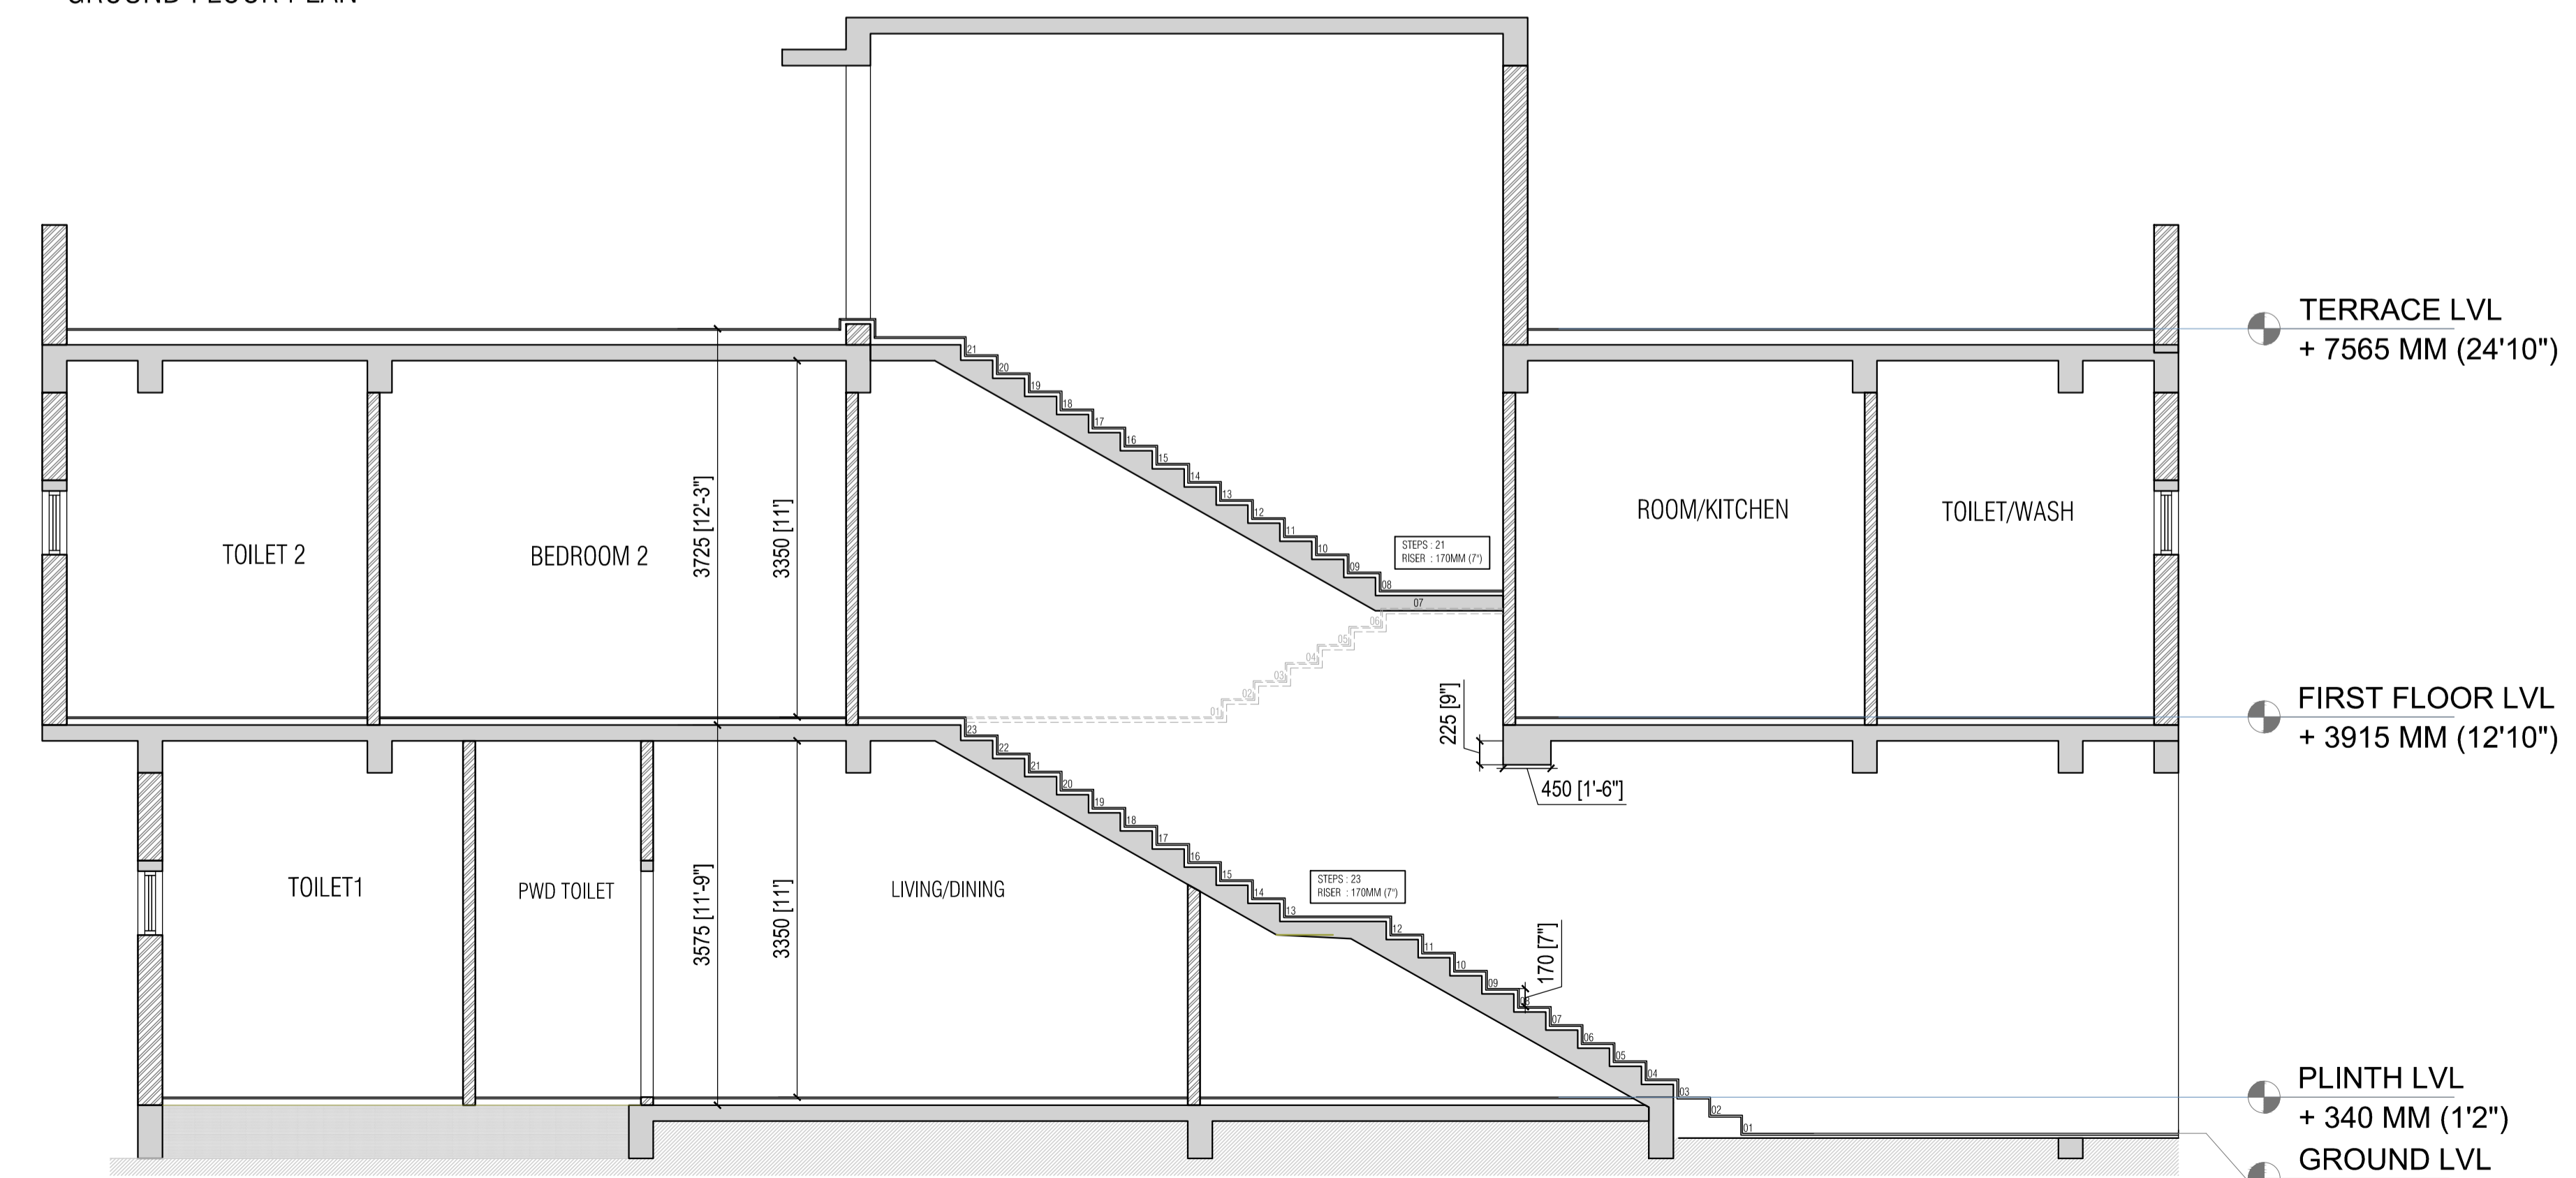

SECTION AA'

- 1) ALL DIMENSIONS ARE IN MILLIMETER.
- 2) ALL MEASUREMENTS ARE FROM UNFINISHED SURFACE TO UNFINISHED SURFACE.
- 3) ALL DIMENSIONS ARE TO BE READ AND NOT TO BE MEASURED.
- 4) IN CASE OF ANY DISCREPANCY BETWEEN ARCHITECTURAL DRGS. AND OTHER DRGS., DISCREPANCY SHOULD BE BROUGHT TO THE NOTICE OF THE ARCHITECT BEFORE COMMENCEMENT OF THE WORK.
- 5) IN CASE OF ANY AMBIGUITIES ON SITE, THE ARCHITECT SHOULD BE INFORMED.
- 6) IT IS MUST TO INFORM AND TO HAVE PRIOR PERMISSION OF ARCHITECT BEFORE MAKING ANY CHANGES ON SITE.
- 7) REFER THE LATEST REVISED DRAWING.

LEGEND


No.	REVISION	DATE
1	Clear height 11' Removed Sunk	19.10.2020

RESIDENCE AT AJMER ROAD


MR. RITU RAJ JI

FLOOR PLANS


Drawn: PRIYAL	Checked:	Authorised:
Date: 13.10.2020	Date:	Date:
THE DESIGN STUDIO NEAR BATA SHOWROOM BALAJI MARKET BHILWARA(RAJ.)		Size: A3
		Rev. 19.10.2020

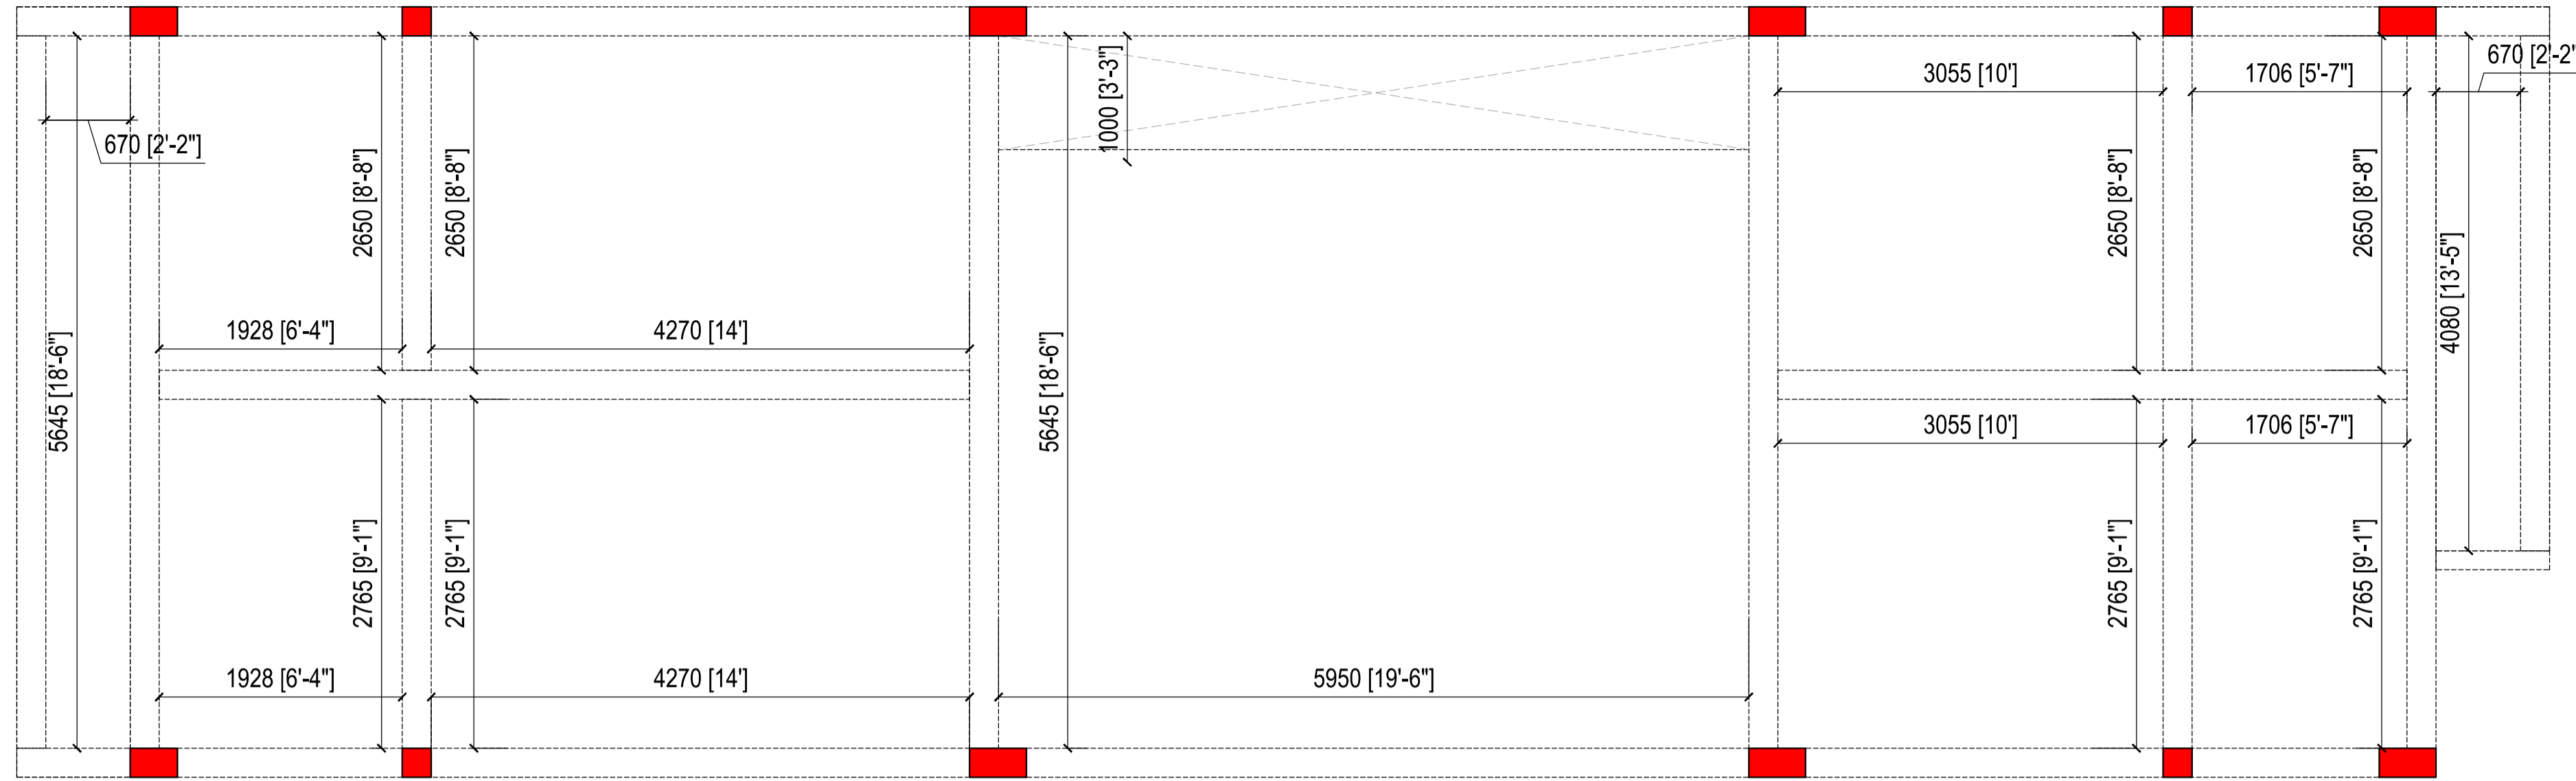

SECOND SLAB

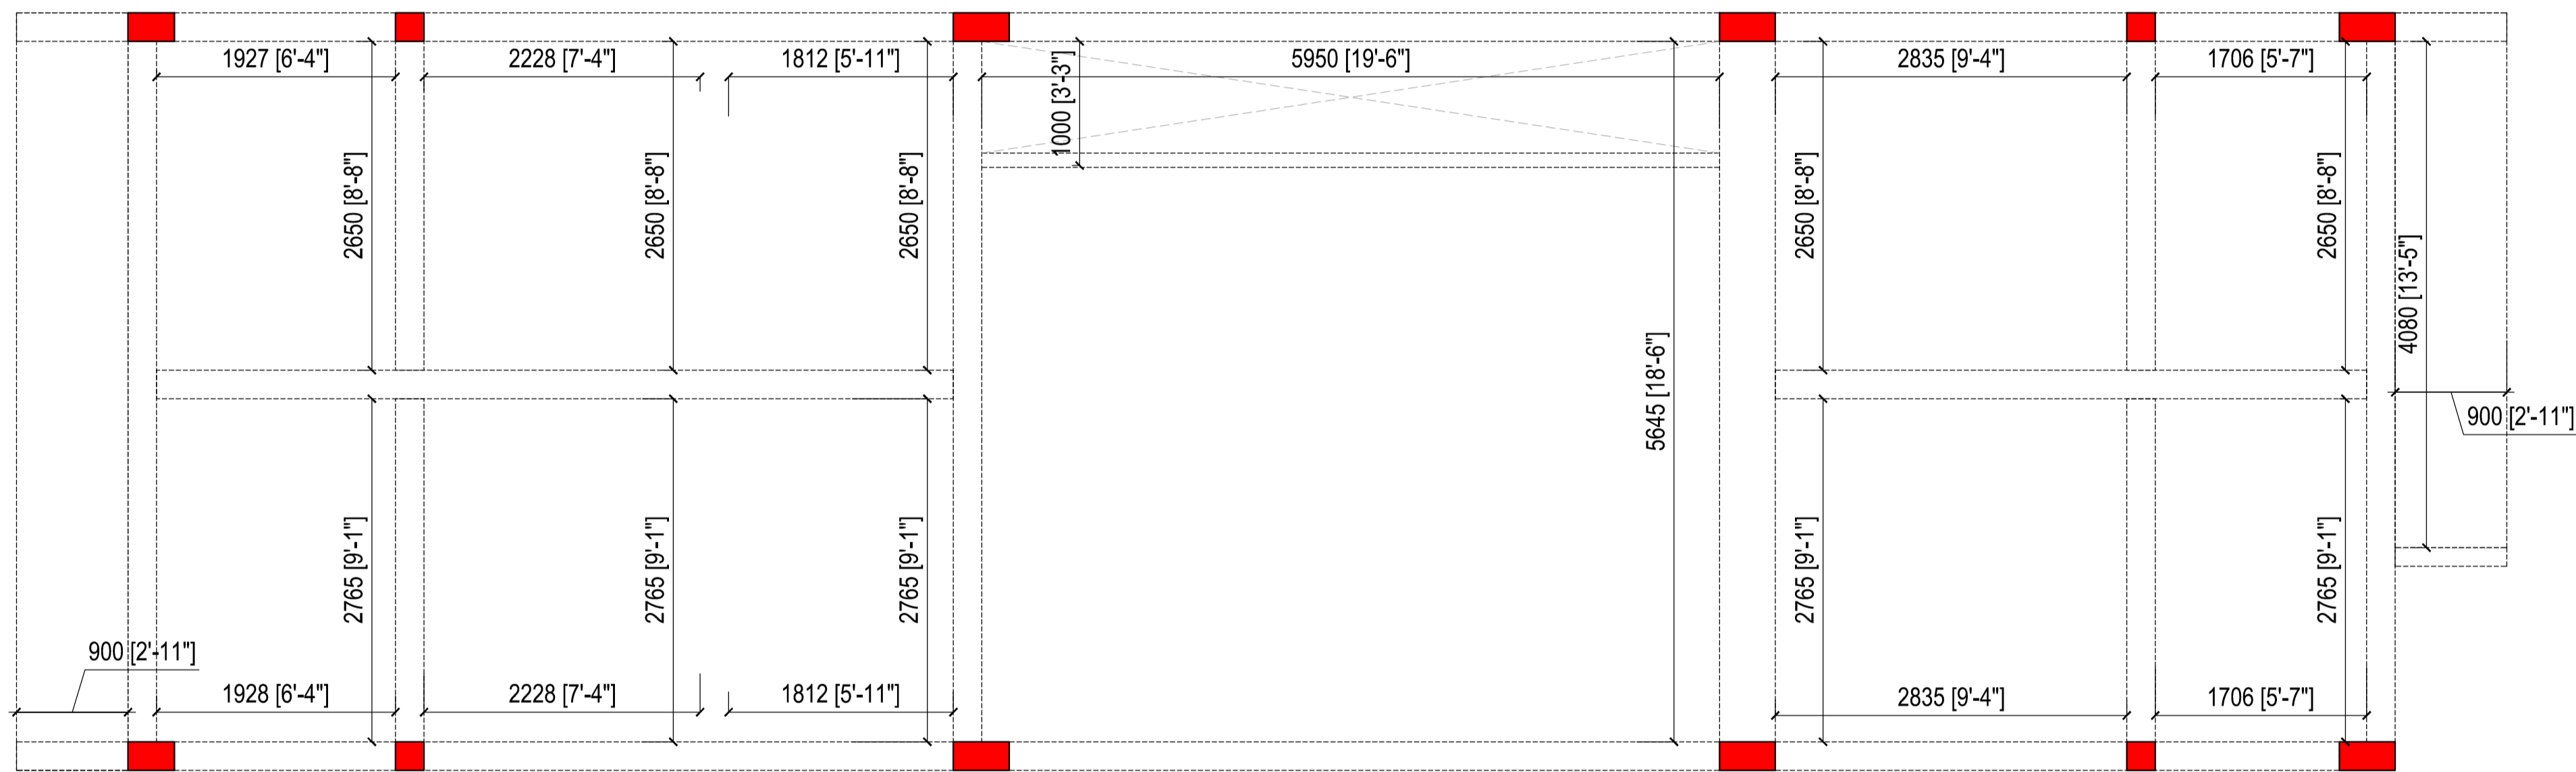

FIRST SLAB

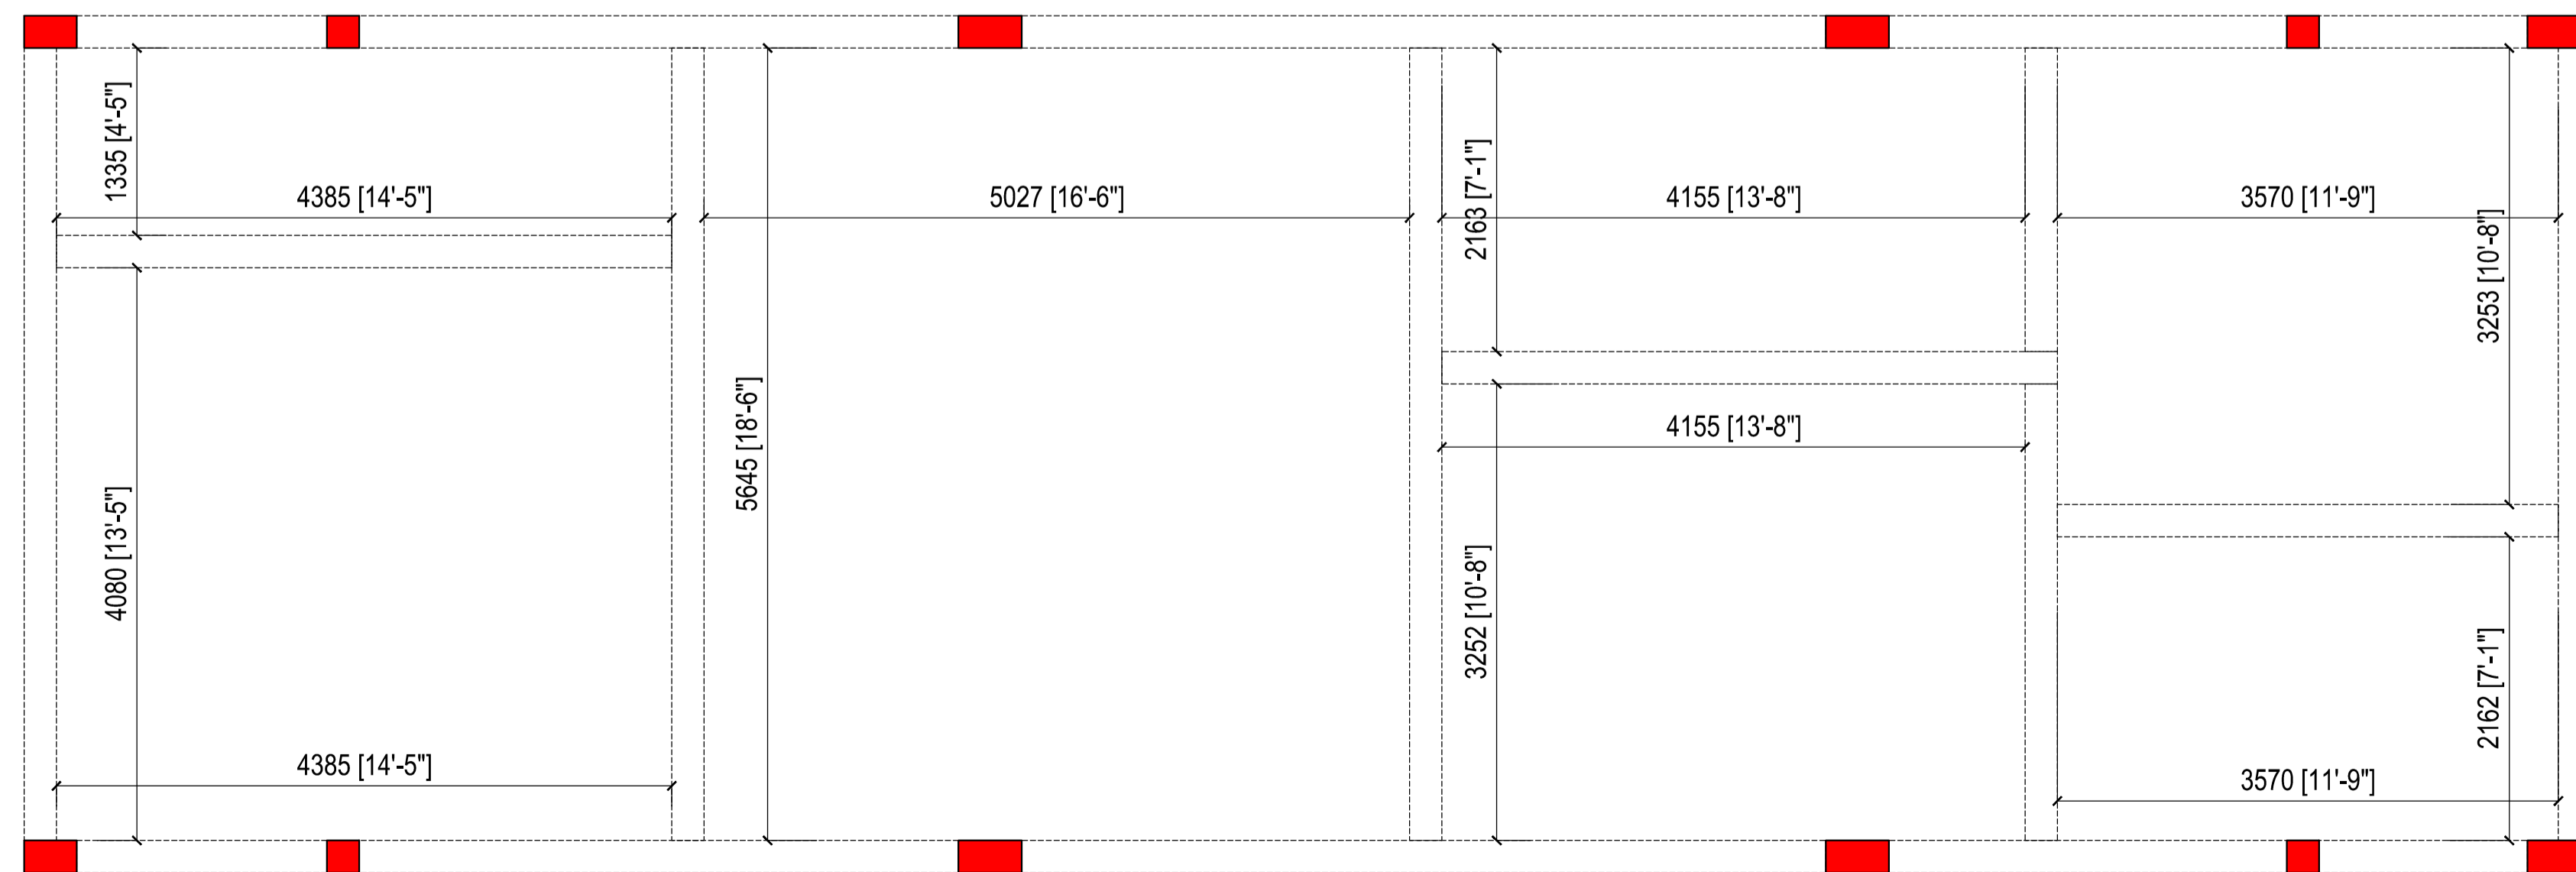

PLINTH BEAM

- 1) ALL DIMENSIONS ARE IN MILLIMETER.
- 2) ALL MEASUREMENTS ARE FROM UNFINISHED SURFACE TO UNFINISHED SURFACE.
- 3) ALL DIMENSIONS ARE TO BE READ AND NOT TO BE MEASURED.
- 4) IN CASE OF ANY DISCREPANCY BETWEEN ARCHITECTURAL DRGS. AND OTHER DRGS., DISCREPANCY SHOULD BE BROUGHT TO THE NOTICE OF THE ARCHITECT BEFORE COMMENCEMENT OF THE WORK.
- 5) IN CASE OF ANY AMBIGUITIES ON SITE, THE ARCHITECT SHOULD BE INFORMED.
- 6) IT IS MUST TO INFORM AND TO HAVE PRIOR PERMISSION OF ARCHITECT BEFORE MAKING ANY CHANGES ON SITE.
- 7) REFER THE LATEST REVISED DRAWING.

LEGEND

No.	REVISION	DATE
1	Clear height 11', Removed Sunk	19.10.2020

RESIDENCE AT AJMER
ROAD

MR. RITU RAJ JI


BEAM GRIDS

Drawn: PRIYAL	Checked:	Authorised:
Date: 13.10.2020	Date:	Date:
THE DESIGN STUDIO		Size: A2
NEAR BATA SHOWROOM BALAJI MARKET BHILWARA(RAJ.)		Rev.

- 1) ALL DIMENSIONS ARE IN MILLIMETER.
- 2) ALL MEASUREMENTS ARE FROM UNFINISHED SURFACE TO UNFINISHED SURFACE.
- 3) ALL DIMENSIONS ARE TO BE READ AND NOT TO BE MEASURED.
- 4) IN CASE OF ANY DISCREPANCY BETWEEN ARCHITECTURAL DRGS. AND OTHER DRGS., DISCREPANCY SHOULD BE BROUGHT TO THE NOTICE OF THE ARCHITECT BEFORE COMMENCEMENT OF THE WORK.
- 5) IN CASE OF ANY AMBIGUITIES ON SITE, THE ARCHITECT SHOULD BE INFORMED.
- 6) IT IS MUST TO INFORM AND TO HAVE PRIOR PERMISSION OF ARCHITECT BEFORE MAKING ANY CHANGES ON SITE.
- 7) REFER THE LATEST REVISED DRAWING.

LEGEND

No.	REVISION	DATE

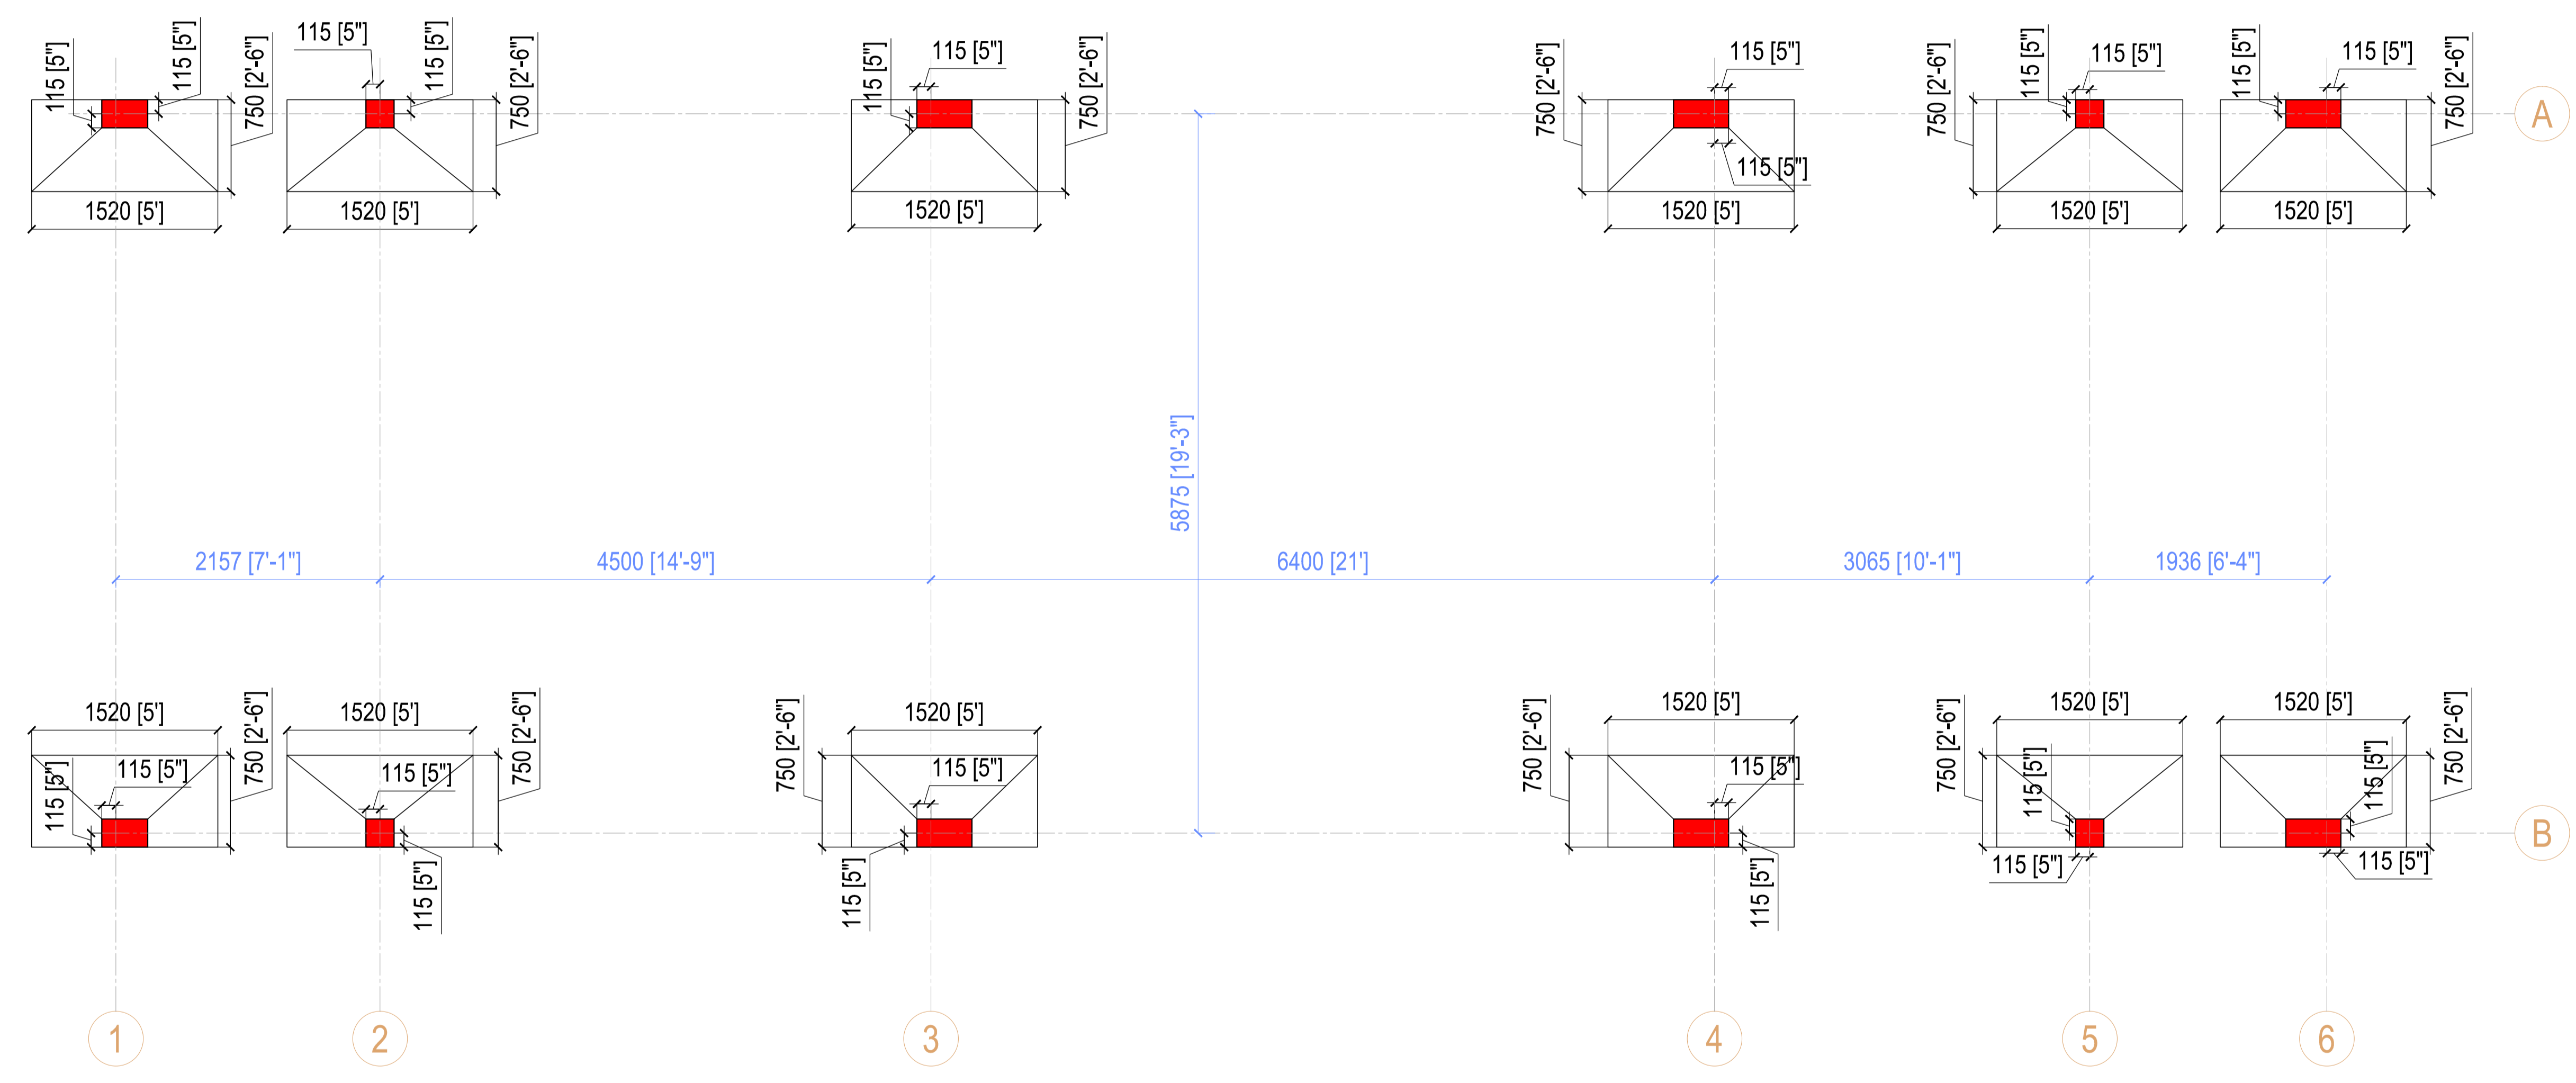


RESIDENCE AT AJMER ROAD


MR. RITU RAJ JI

CENTERLINE AND EXCAVATION PLAN


Drawn: PRIYAL	Checked:	Authorised:
Date: 19.10.2020	Date:	Date:
THE DESIGN STUDIO		Size: A3
NEAR BATA SHOWROOM BALAJI MARKET BHILWARA(RAJ.)		Rev.

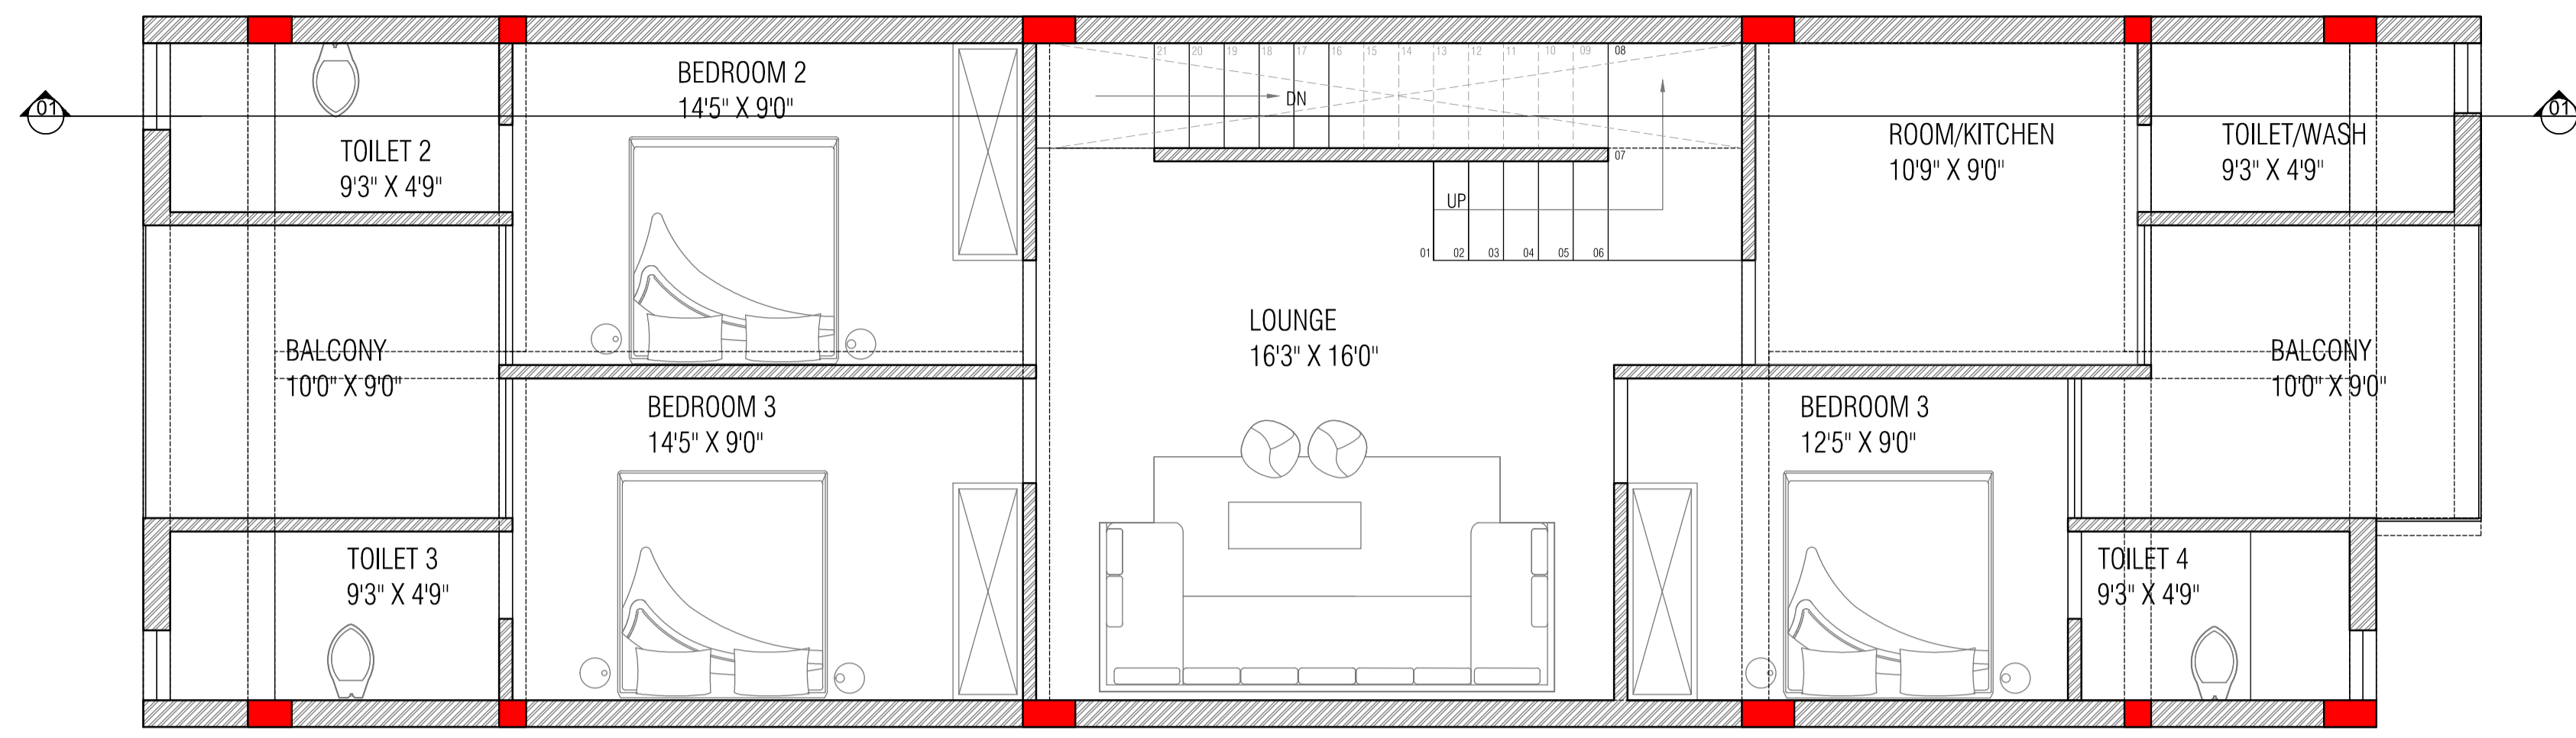

FIRST FLOOR PLAN

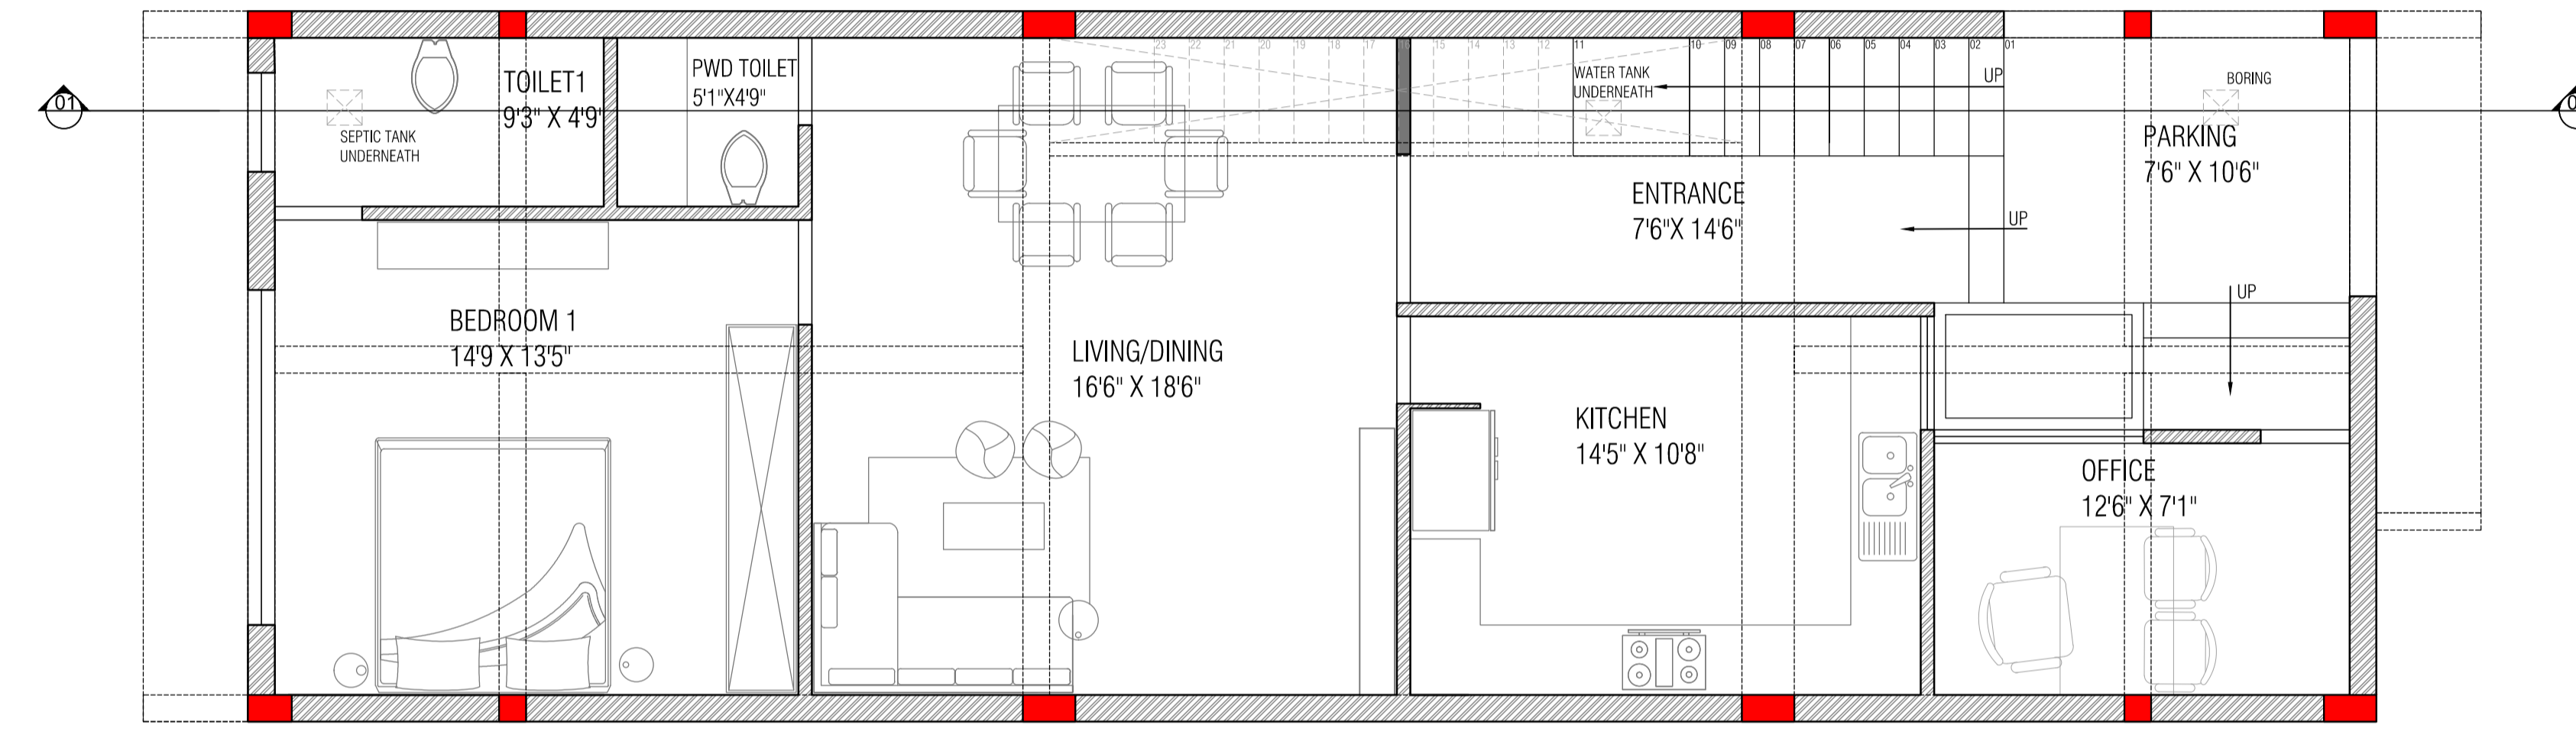

GROUND FLOOR PLAN

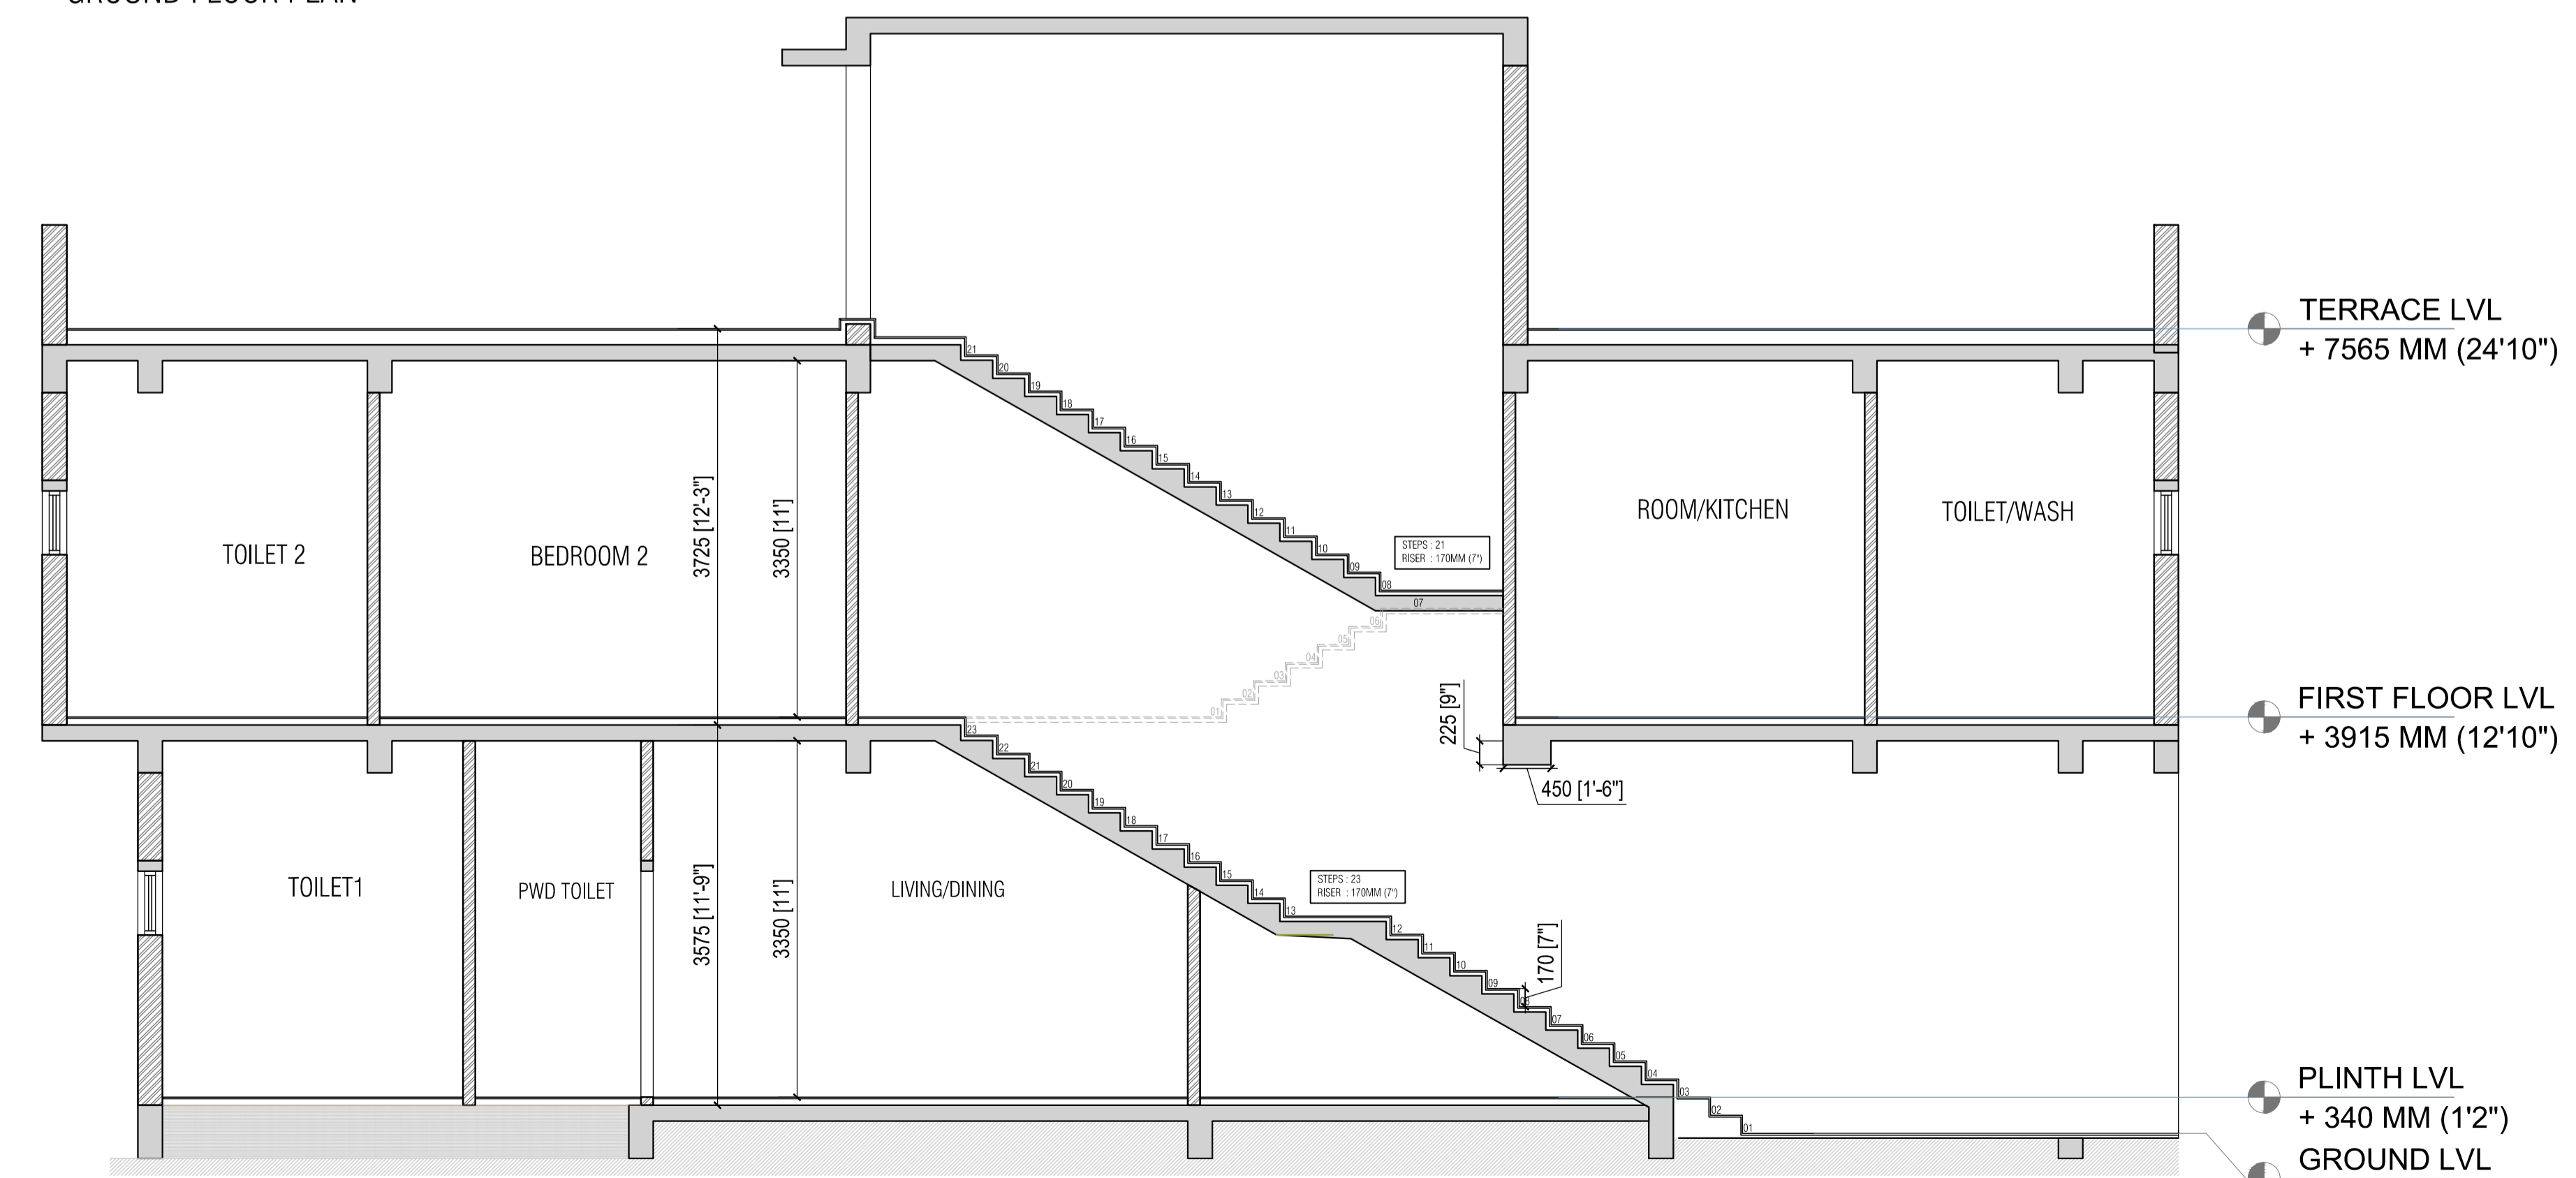

SECTION AA'

- 1) ALL DIMENSIONS ARE IN MILLIMETER.
- 2) ALL MEASUREMENTS ARE FROM UNFINISHED SURFACE TO UNFINISHED SURFACE.
- 3) ALL DIMENSIONS ARE TO BE READ AND NOT TO BE MEASURED.
- 4) IN CASE OF ANY DISCREPANCY BETWEEN ARCHITECTURAL DRGS. AND OTHER DRGS., DISCREPANCY SHOULD BE BROUGHT TO THE NOTICE OF THE ARCHITECT BEFORE COMMENCEMENT OF THE WORK.
- 5) IN CASE OF ANY AMBIGUITIES ON SITE, THE ARCHITECT SHOULD BE INFORMED.
- 6) IT IS MUST TO INFORM AND TO HAVE PRIOR PERMISSION OF ARCHITECT BEFORE MAKING ANY CHANGES ON SITE.
- 7) REFER THE LATEST REVISED DRAWING.

LEGEND

No.	REVISION	DATE
1	Clear height 11' Removed Sunk	19.10.2020

RESIDENCE AT AJMER ROAD

MR. RITU RAJ JI

FLOOR PLANS

Drawn: PRIYAL	Checked:	Authorised:
Date: 13.10.2020	Date:	Date:
THE DESIGN STUDIO NEAR BATA SHOWROOM BALAJI MARKET BHILWARA(RAJ.)		Size: A2
		Rev. 19.10.2020