
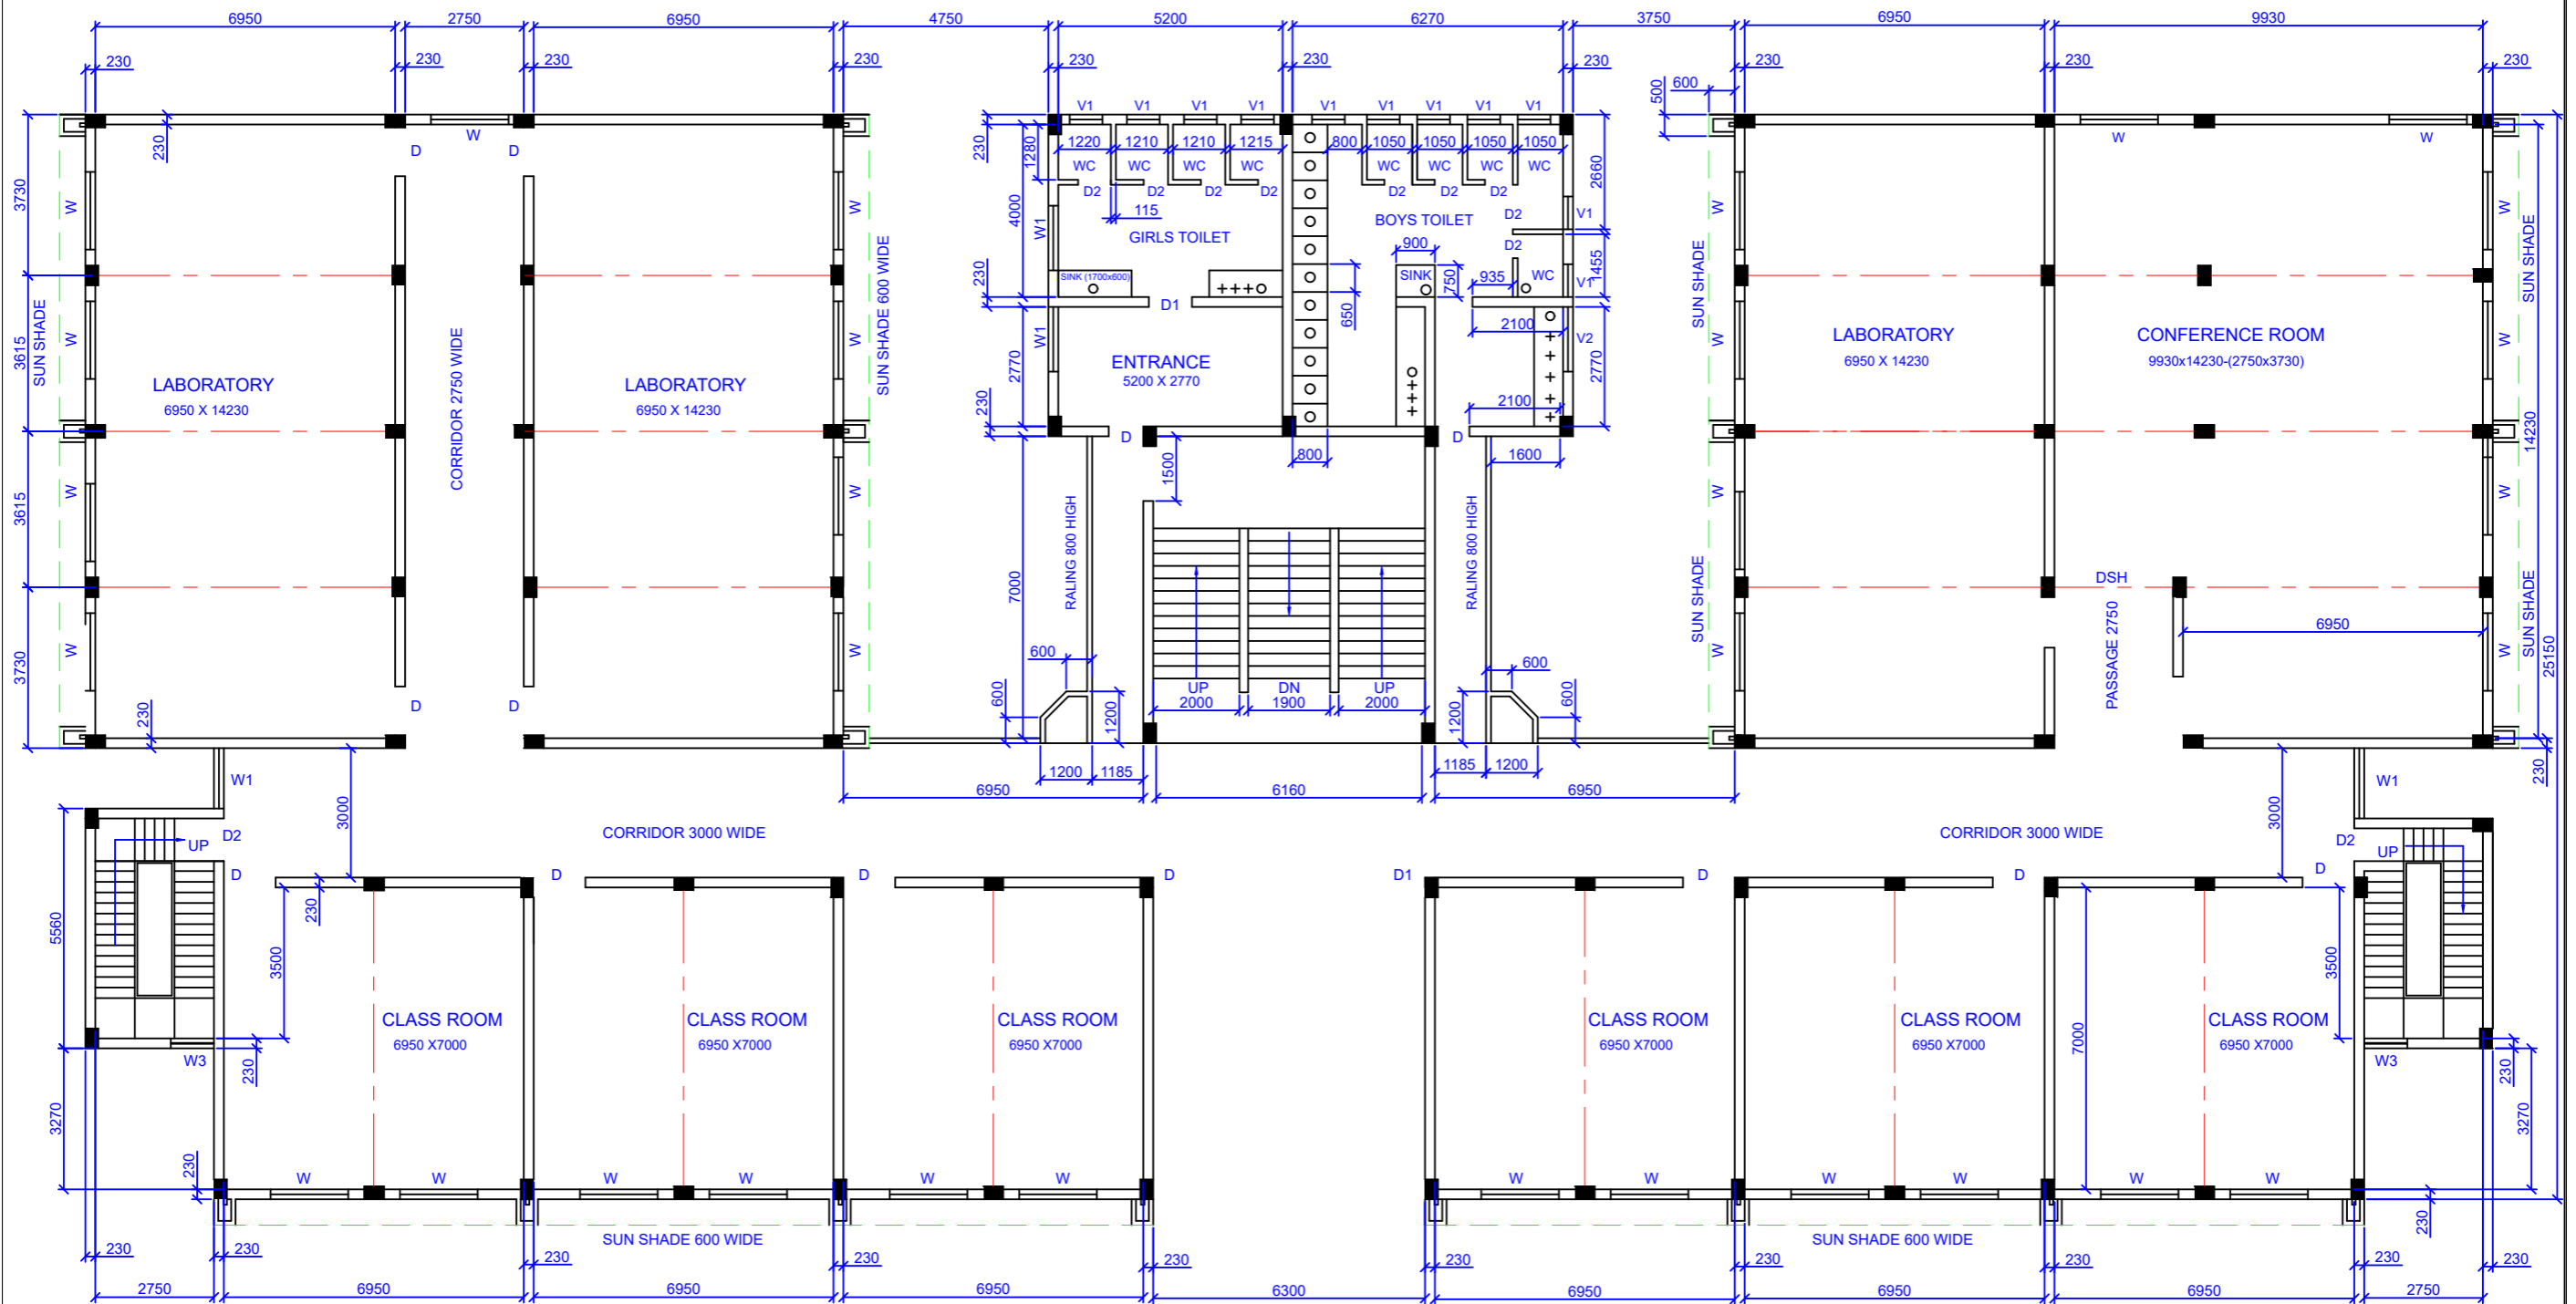


# DOOR & WINDOW SCHEDULE

SHEET SIZE : A1  
SCALE : 1:100

COLUMN SIZE : 430x300

D = 1200x2100    W = 2400x1800    V1 = 760x450    DSH=2000x6000  
 D1 = 1000x2100    W1= 1400x1800    V2 = 1500x760  
 D2 = 760x2100    W3= 1000x1800

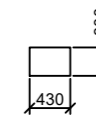

**LIVE PROJECT OF A SCHOOL FOR CIVIL ENGINEERS**

CADPLUS SOFTWARE SOLUTIONS  
C-345 LOHIA NAGAR GHAZIABAD