
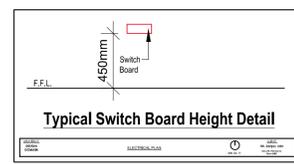
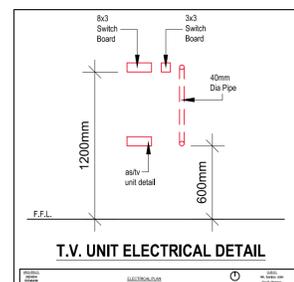


SERVICE LANE

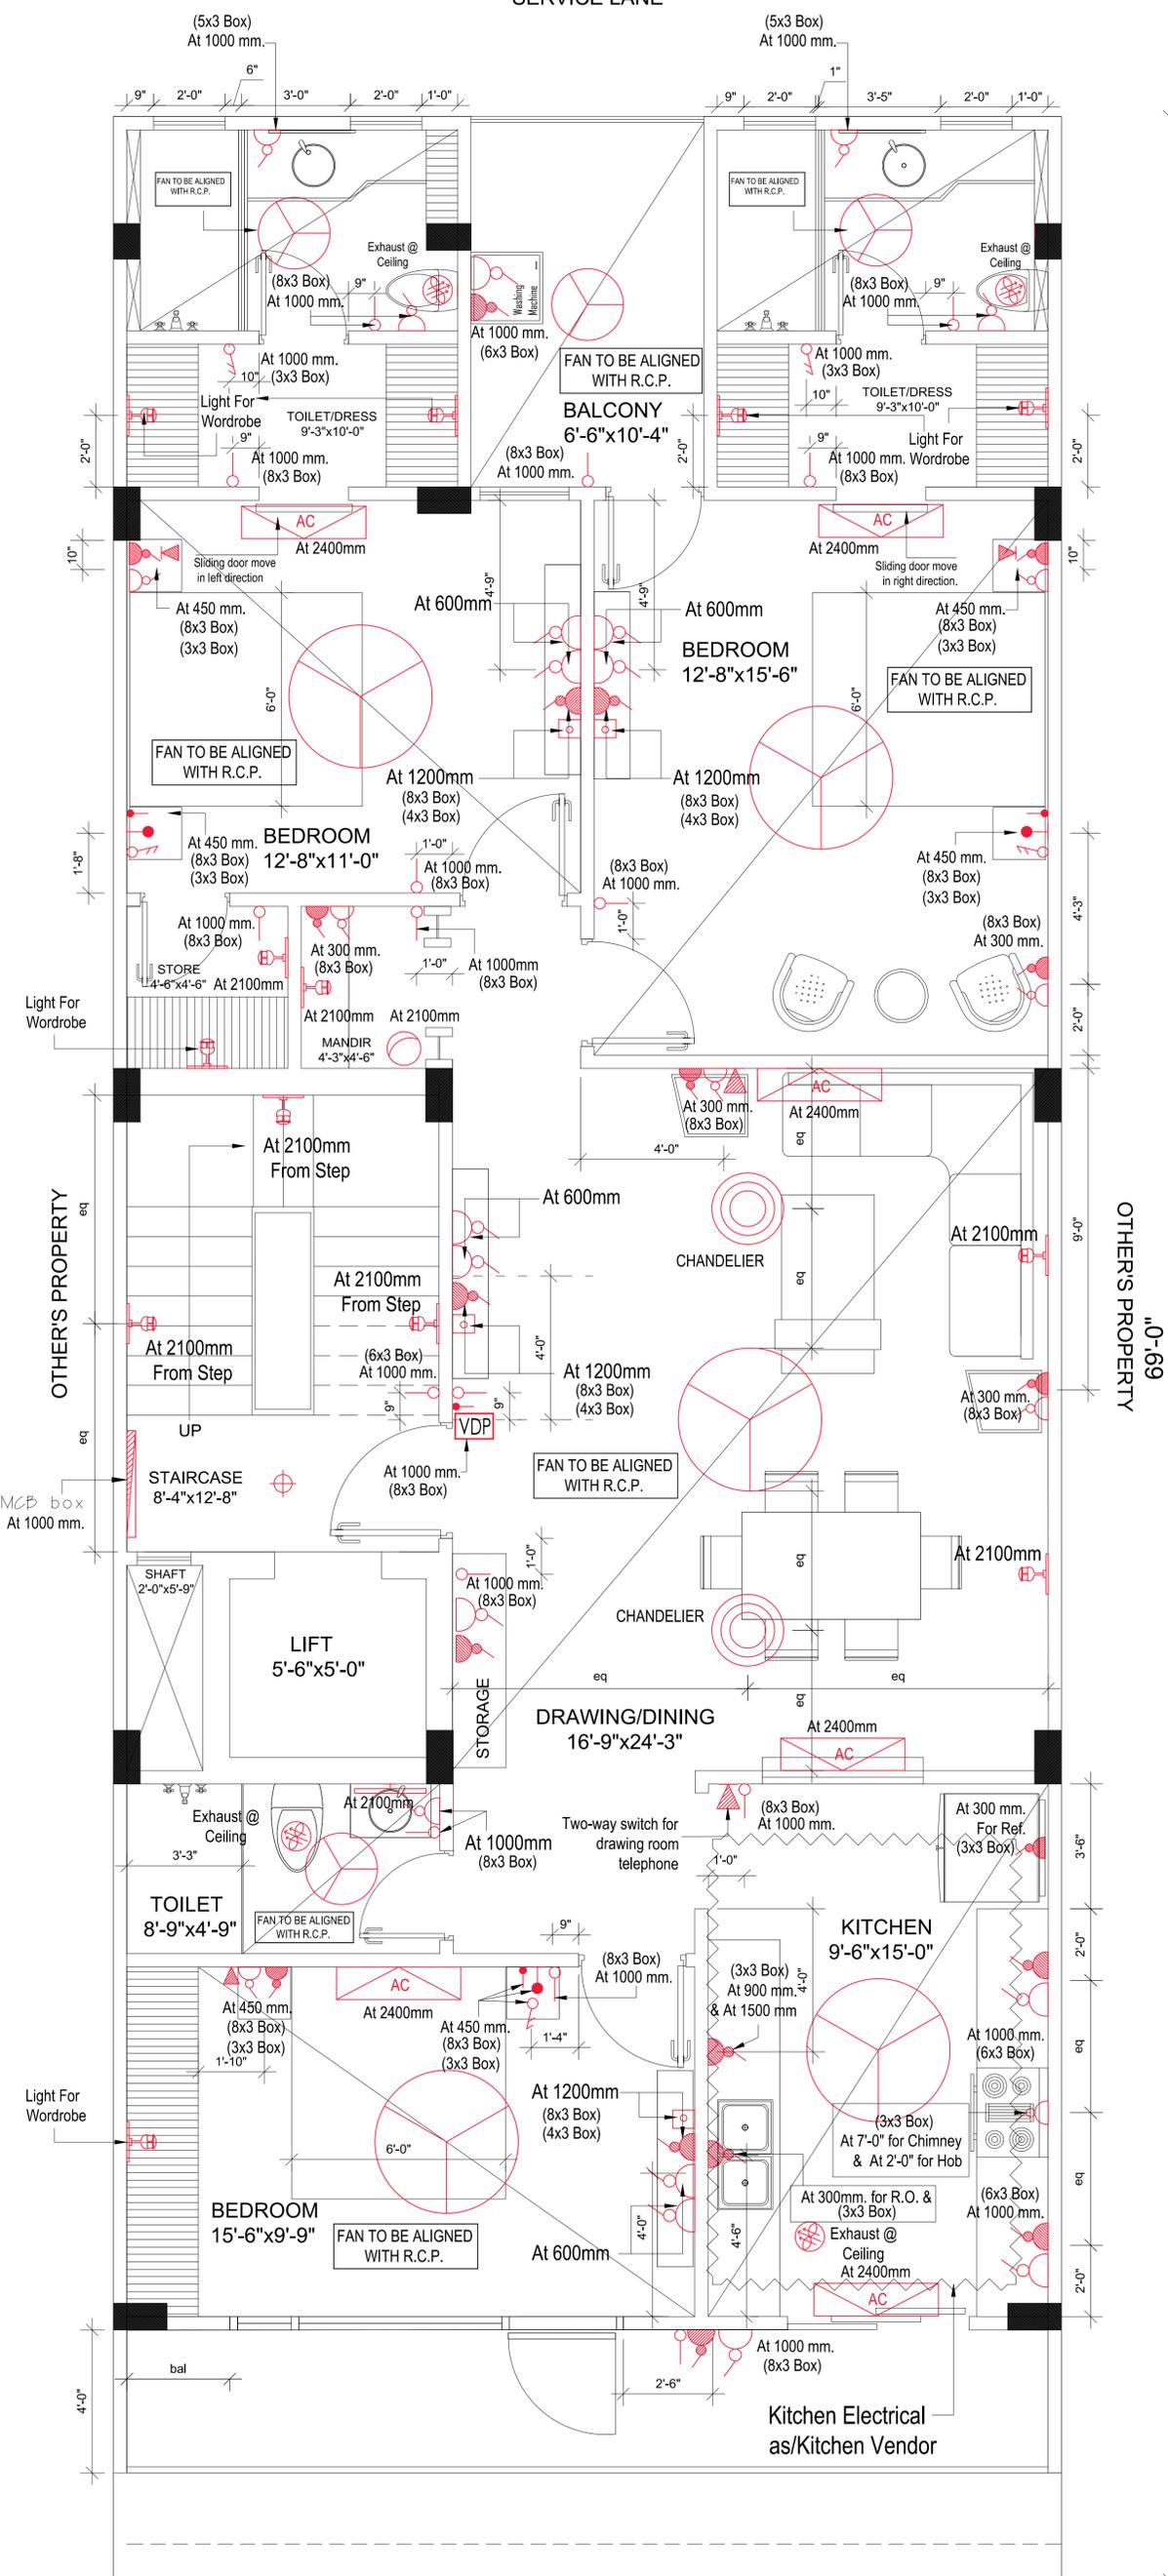

INDEX	
	5 A
	15 A
	5 A + 15 A
	Switch
	Two Way Switch
	Telephone
	T.V.
	Exhaust Fan
	Mirror Light
	20 Amp. switch for A.C.
	Fan Regulator
	Wall Light
	Ceiling Fan
	Video Door Phone
	Wall Fan
	Slab Light

GROUND FLOOR

MAIN ROAD

NOTE : All A.C./Geyser/Electric Motor switches to be put as/vender spex. Geyser need to be centralised.

NOTE : Lighting Layout as/automation integration

ARCHITECT:
DESIGN
DOMAIN

ELECTRICAL PLAN

06th Jan. 17

CLIENT:
Mr. Sanjay Jain
GD-135, Pimpura,
New Delhi